


PGH Z:\EQT_MVPMAPDOCS\MVP_WV_LINEOVERVIEW_8X11.MXD 04/26/17JH

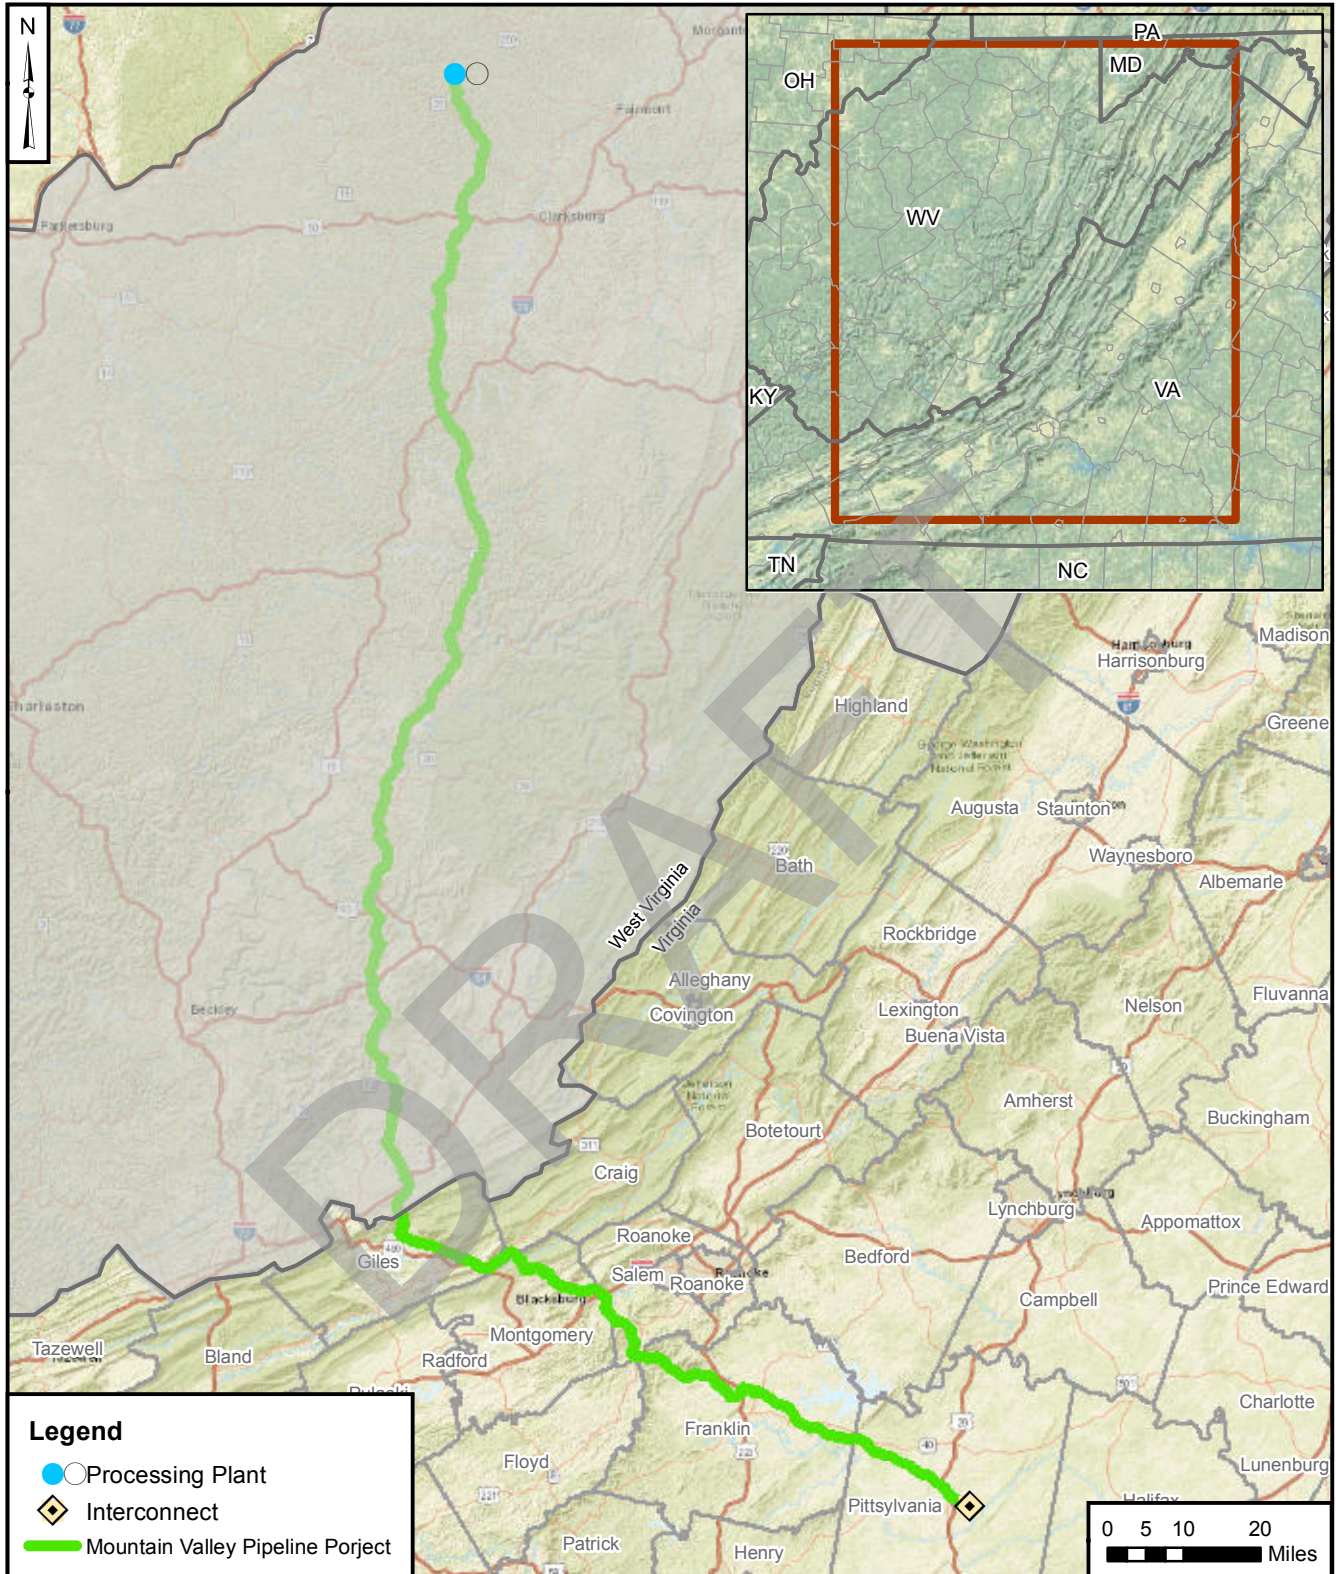

PROJECT OVERVIEW MAP
MOUNTAIN VALLEY PIPELINE PROJECT
WEST VIRGINIA - VIRGINIA

DRAWN BY: J. HERNING 04/25/2017
CHECKED BY: P. SMITH 04/26/17
APPROVED BY:
CONTRACT NUMBER: 112IC07157

FIGURE NUMBER	REV
1	0