



## APPENDIX E – ROW RESTORATION FIGURE

---

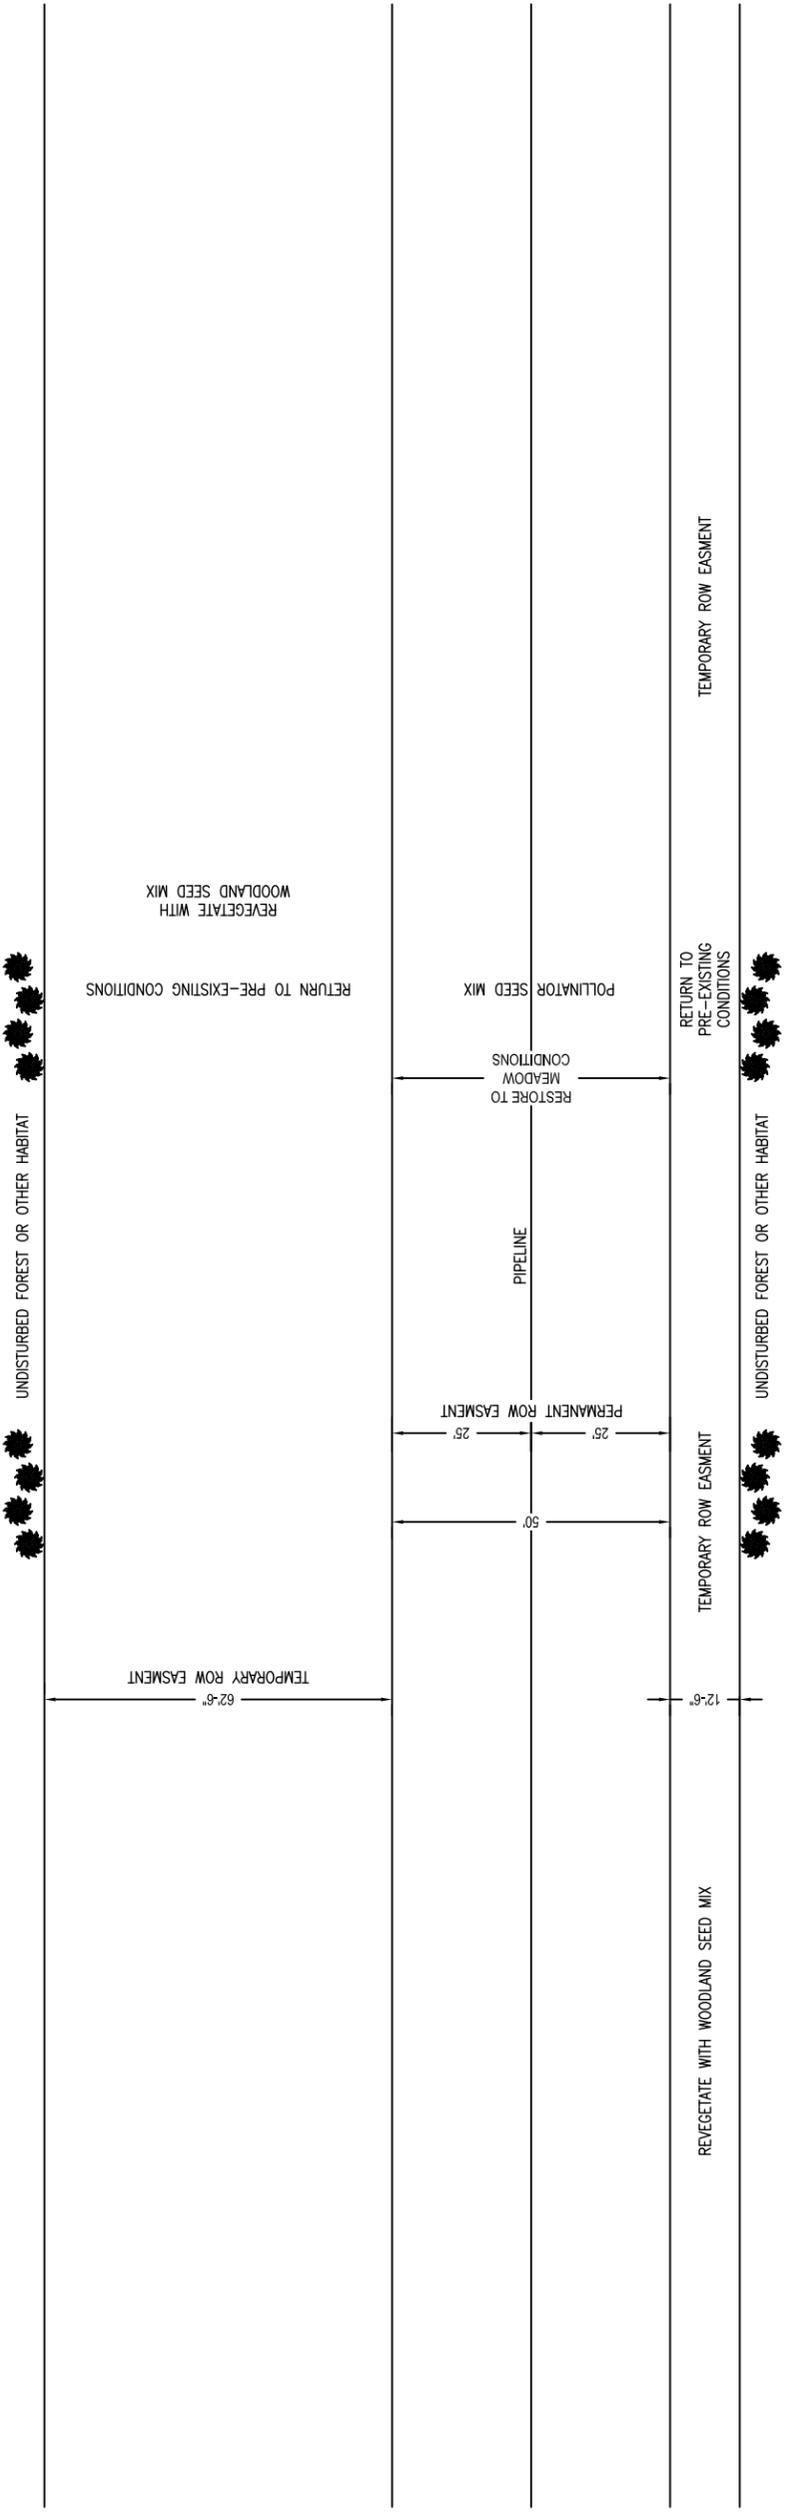

TYPICAL RIGHT-OF-WAY  
PLAN VIEW

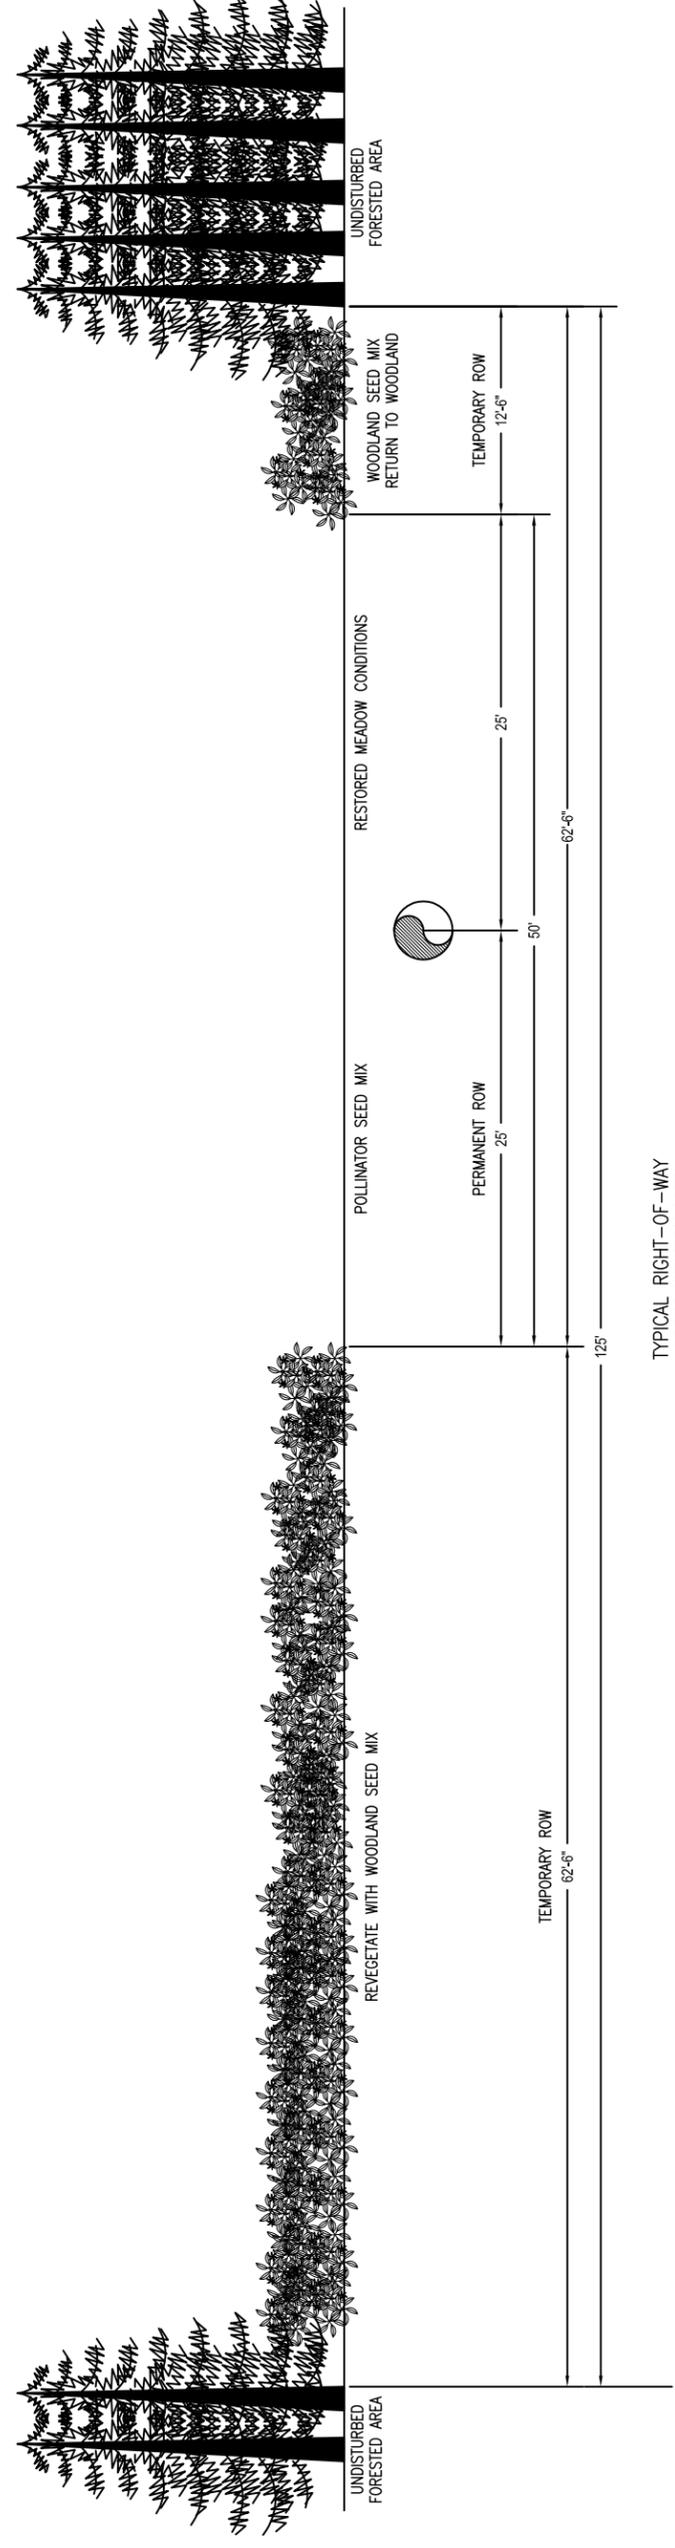

TYPICAL RIGHT-OF-WAY  
CROSS SECTION VIEW

REFERENCE DRAWINGS	NO.	DATE	REVISION	BY	CHK	APPD	NO.	DATE	REVISION	BY	CHK	APPD
DRAWING NUMBER	-	-	-	-	-	-	-	-	-	-	-	-
DRAWING TITLE	-	-	-	-	-	-	-	-	-	-	-	-
-	-	-	-	-	-	-	-	-	-	-	-	-
-	-	-	-	-	-	-	-	-	-	-	-	-
-	-	-	-	-	-	-	-	-	-	-	-	-
-	-	-	-	-	-	-	-	-	-	-	-	-

TO THE BEST OF MY KNOWLEDGE, ALL COMPONENTS OF THIS DRAWING ARE DESIGNED IN ACCORDANCE WITH APPLICABLE GUIDELINES AND SPECIFICATIONS	
MECHANICAL DESIGN ENGINEER	DATE
ELECTRICAL DESIGN ENGINEER	DATE
NOTE: ANY CHANGES TO THE DESIGN SHOWN ON THIS DRAWING MUST BE APPROVED BY THE DESIGN ENGINEER.	

DRAWING TITLE: VIRGINIA DEPARTMENT OF ENVIRONMENTAL QUALITY TYPICAL RIGHT-OF-WAY RESTORATION PLAN FORESTED HABITAT DETAIL RENDERING	
FACILITY STATE	IDENTIFICATION
PL V	DR
SERIES	SHEET/REVISION
04	01 P

Mountain Valley PIPELINE LLC	
PROJECT ID	DRAWING SCALE:
-	NTS