

LAND APPLICATION SITE

DALE G. SIMPSON

ORDGS 1

ORANGE COUNTY

MAPPED

AUG 02 2016

By: DBL

**VIRGINIA POLLUTION ABATEMENT PERMIT APPLICATION
FORM D: MUNICIPAL EFFLUENT AND BIOSOLIDS**

PART D-VI: LAND APPLICATION AGREEMENT - BIOSOLIDS AND INDUSTRIAL RESIDUALS

A. This land application agreement is made on 5-9-14 between Dale G. Simpson referred to here as "Landowner", and Recyc Systems, Inc, referred to here as the "Permittee". This agreement remains in effect until it is terminated in writing by either party or, with respect to those parcels that are retained by the Landowner in the event of a sale of one or more parcels, until ownership of all parcels changes. If ownership of individual parcels identified in this agreement changes, those parcels for which ownership has changed will no longer be authorized to receive biosolids or industrial residuals under this agreement.

Landowner:

The Landowner is the owner of record of the real property located in Orange, Virginia, which includes the agricultural, silvicultural or reclamation sites identified below in Table 1 and identified on the tax map(s) attached as Exhibit A.

Table 1.: Parcels authorized to receive biosolids, water treatment residuals or other industrial sludges			
Tax Parcel ID	Tax Parcel ID	Tax Parcel ID	Tax Parcel ID
51-3			
51-4			

Additional parcels containing Land Application Sites are identified on Supplement A (check if applicable)

Check one: The Landowner is the sole owner of the properties identified herein.
 The Landowner is one of multiple owners of the properties identified herein.

In the event that the Landowner sells or transfers all or part of the property to which biosolids have been applied within 38 months of the latest date of biosolids application, the Landowner shall:

1. Notify the purchaser or transferee of the applicable public access and crop management restrictions no later than the date of the property transfer; and
2. Notify the Permittee of the sale within two weeks following property transfer.

The Landowner has no other agreements for land application on the fields identified herein. The Landowner will notify the Permittee immediately if conditions change such that the fields are no longer available to the Permittee for application or any part of this agreement becomes invalid or the information herein contained becomes incorrect.

The Landowner hereby grants permission to the Permittee to land apply residuals as specified below, on the agricultural sites identified above and in Exhibit A. The Landowner also grants permission for DEQ staff to conduct inspections on the land identified above, before, during or after land application of permitted residuals for the purpose of determining compliance with regulatory requirements applicable to such application.

Class B biosolids Water treatment residuals Food processing waste Other industrial sludges
 Yes No Yes No Yes No Yes No

Dale G. Simpson Family Partnership Dale G. Simpson Partner 255 FT Valley Rd.
 Landowner - Printed Name, Title Signature Mailing Address & Phone Number Sperryville, VA 2274
540-987-9007

Permittee:

Recyc Systems, Inc, the Permittee, agrees to apply biosolids and/or industrial residuals on the Landowner's land in the manner authorized by the VPA Permit Regulation and in amounts not to exceed the rates identified in the nutrient management plan prepared for each land application field by a person certified in accordance with §10.1-104.2 of the Code of Virginia.

The Permittee agrees to notify the Landowner or the Landowner's designee of the proposed schedule for land application and specifically prior to any particular application to the Landowner's land. Notice shall include the source of residuals to be applied.

I reviewed the document(s) assigning signatory authority to the person signing for landowner above. I will make a copy of this document(s) available to DEQ for review upon request. (Do not check this box if the landowner signs this agreement)

[Signature] PO Box 562 Remington, Virginia 22734
 Permittee - Authorized Representative Signature Mailing Address
 Printed Name

VIRGINIA POLLUTION ABATEMENT PERMIT APPLICATION: PART D-VI LAND APPLICATION AGREEMENT

Permittee: Recyc Systems, Inc County or City: Orange

Landowner: Dale G Simpson Family Partnership

Landowner Site Management Requirements:

I, the Landowner, I have received a DEQ Biosolids Fact Sheet that includes information regarding regulations governing the land application of biosolids, the components of biosolids and proper handling and land application of biosolids.

I have also been expressly advised by the Permittee that the site management requirements and site access restrictions identified below must be complied with after biosolids have been applied on my property in order to protect public health, and that I am responsible for the implementation of these practices.

I agree to implement the following site management practices at each site under my ownership following the land application of biosolids at the site:

1. Notification Signs: I will not remove any signs posted by the Permittee for the purpose of identifying my field as a biosolids land application site, unless requested by the Permittee, until at least 30 days after land application at that site is completed.
2. Public Access
 - a. Public access to land with a high potential for public exposure shall be restricted for at least one year following any application of biosolids.
 - b. Public access to land with a low potential for public exposure shall be restricted for at least 30 days following any application of biosolids. No biosolids amended soil shall be excavated or removed from the site during this same period of time unless adequate provisions are made to prevent public exposure to soil, dusts or aerosols;
 - c. Turf grown on land where biosolids are applied shall not be harvested for one year after application of biosolids when the harvested turf is placed on either land with a high potential for public exposure or a lawn, unless otherwise specified by DEQ.
3. Crop Restrictions:
 - a. Food crops with harvested parts that touch the biosolids/soil mixture and are totally above the land surface shall not be harvested for 14 months after the application of biosolids.
 - b. Food crops with harvested parts below the surface of the land shall not be harvested for 20 months after the application of biosolids when the biosolids remain on the land surface for a time period of four (4) or more months prior to incorporation into the soil,
 - c. Food crops with harvested parts below the surface of the land shall not be harvested for 38 months when the biosolids remain on the land surface for a time period of less than four (4) months prior to incorporation.
 - d. Other food crops and fiber crops shall not be harvested for 30 days after the application of biosolids;
 - e. Feed crops shall not be harvested for 30 days after the application of biosolids (60 days if fed to lactating dairy animals).
4. Livestock Access Restrictions:

Following biosolids application to pasture or hayland sites:

 - a. Meat producing livestock shall not be grazed for 30 days,
 - b. Lactating dairy animals shall not be grazed for a minimum of 60 days.
 - c. Other animals shall be restricted from grazing for 30 days;
5. Supplemental commercial fertilizer or manure applications will be coordinated with the biosolids and industrial residuals applications such that the total crop needs for nutrients are not exceeded as identified in the nutrient management plan developed by a person certified in accordance with §10.1-104.2 of the Code of Virginia;
6. Tobacco, because it has been shown to accumulate cadmium, should not be grown on the Landowner's land for three years following the application of biosolids or industrial residuals which bear cadmium equal to or exceeding 0.45 pounds/acre (0.5 kilograms/hectare).

Dale G. Simpson
Landowner's Signature

May 9, 2014
Date

Farm Operator Signature

Mailing Address & Phone Number

VIRGINIA POLLUTION ABATEMENT PERMIT APPLICATION: PART D-VI LAND APPLICATION AGREEMENT

Permittee: Recyc Systems, Inc County or City: Orange

Landowner: Dale G. Simpson Family Partnership

Landowner Site Management Requirements:

I, the Landowner, I have received a DEQ Biosolids Fact Sheet that includes information regarding regulations governing the land application of biosolids, the components of biosolids and proper handling and land application of biosolids.

I have also been expressly advised by the Permittee that the site management requirements and site access restrictions identified below must be complied with after biosolids have been applied on my property in order to protect public health, and that I am responsible for the implementation of these practices.

I agree to implement the following site management practices at each site under my ownership following the land application of biosolids at the site:

1. Notification Signs: I will not remove any signs posted by the Permittee for the purpose of identifying my field as a biosolids land application site, unless requested by the Permittee, until at least 30 days after land application at that site is completed.
2. Public Access
 - a. Public access to land with a high potential for public exposure shall be restricted for at least one year following any application of biosolids.
 - b. Public access to land with a low potential for public exposure shall be restricted for at least 30 days following any application of biosolids. No biosolids amended soil shall be excavated or removed from the site during this same period of time unless adequate provisions are made to prevent public exposure to soil, dusts or aerosols;
 - c. Turf grown on land where biosolids are applied shall not be harvested for one year after application of biosolids when the harvested turf is placed on either land with a high potential for public exposure or a lawn, unless otherwise specified by DEQ.
3. Crop Restrictions:
 - a. Food crops with harvested parts that touch the biosolids/soil mixture and are totally above the land surface shall not be harvested for 14 months after the application of biosolids.
 - b. Food crops with harvested parts below the surface of the land shall not be harvested for 20 months after the application of biosolids when the biosolids remain on the land surface for a time period of four (4) or more months prior to incorporation into the soil,
 - c. Food crops with harvested parts below the surface of the land shall not be harvested for 38 months when the biosolids remain on the land surface for a time period of less than four (4) months prior to incorporation.
 - d. Other food crops and fiber crops shall not be harvested for 30 days after the application of biosolids;
 - e. Feed crops shall not be harvested for 30 days after the application of biosolids (60 days if fed to lactating dairy animals).
4. Livestock Access Restrictions:

Following biosolids application to pasture or hayland sites:

 - a. Meat producing livestock shall not be grazed for 30 days,
 - b. Lactating dairy animals shall not be grazed for a minimum of 60 days.
 - c. Other animals shall be restricted from grazing for 30 days;
5. Supplemental commercial fertilizer or manure applications will be coordinated with the biosolids and industrial residuals applications such that the total crop needs for nutrients are not exceeded as identified in the nutrient management plan developed by a person certified in accordance with §10.1-104.2 of the Code of Virginia;
6. Tobacco, because it has been shown to accumulate cadmium, should not be grown on the Landowner's land for three years following the application of biosolids or industrial residuals which bear cadmium equal to or exceeding 0.45 pounds/acre (0.5 kilograms/hectare).

Landowner's Signature

Date

[Handwritten Signature]

*30233 Mine Run Rd.
Locust Grove, Va 22508*

Farm Operator Signature

Mailing Address & Phone Number

(540) 717-1028

FARM DATA SHEET

SITE NAME:	Dale G. Simpson	COUNTY:	Orange
OWNER:	Dale G. Simpson Family LTD Partnership; Dale G. Simpson Partner	OPERATOR:	Charles Woolfrey
OWNER'S ADDRESS:	253 F. T. Valley Road Sperryville, VA 22740	OPERATOR'S ADDRESS:	30233 Mine Run Road Locust Grove, VA 22508
OWNER'S TELEPHONE:	540-987-9007	OPERATOR'S TELEPHONE:	540-854-5348
GENERAL FARM TYPE:	Row Crops	CELL PHONE:	540-718-1028
# CATTLE:	None	EMAIL:	-
LAGOON or SLURRY:	None	LATITUDE:	38.242
TOPO QUAD:	Belmont	LONGITUDE:	77.824
COMMENTS:			

9/BB

RECYC SYSTEMS, INC


FIELD DATA SHEET

Field Identification	Gross Acres	Environmentally Sensitive Soils				Hydro Map	Tax Map #	FSA Tract #
		Water Table	Bed Rock/Shallow	Surf/Leach	Freq Flood			
ORDGS 1	31.5	LgB Dec.-May WoB Nov.-Apr.	-	-	-	YO 39	TM 51-3	T 1699 F 1, 3, 4
TOTAL ACRES IN SITE	31.5							

MAPS

Recyc Systems™ Inc.

(Biosolids Land Application)

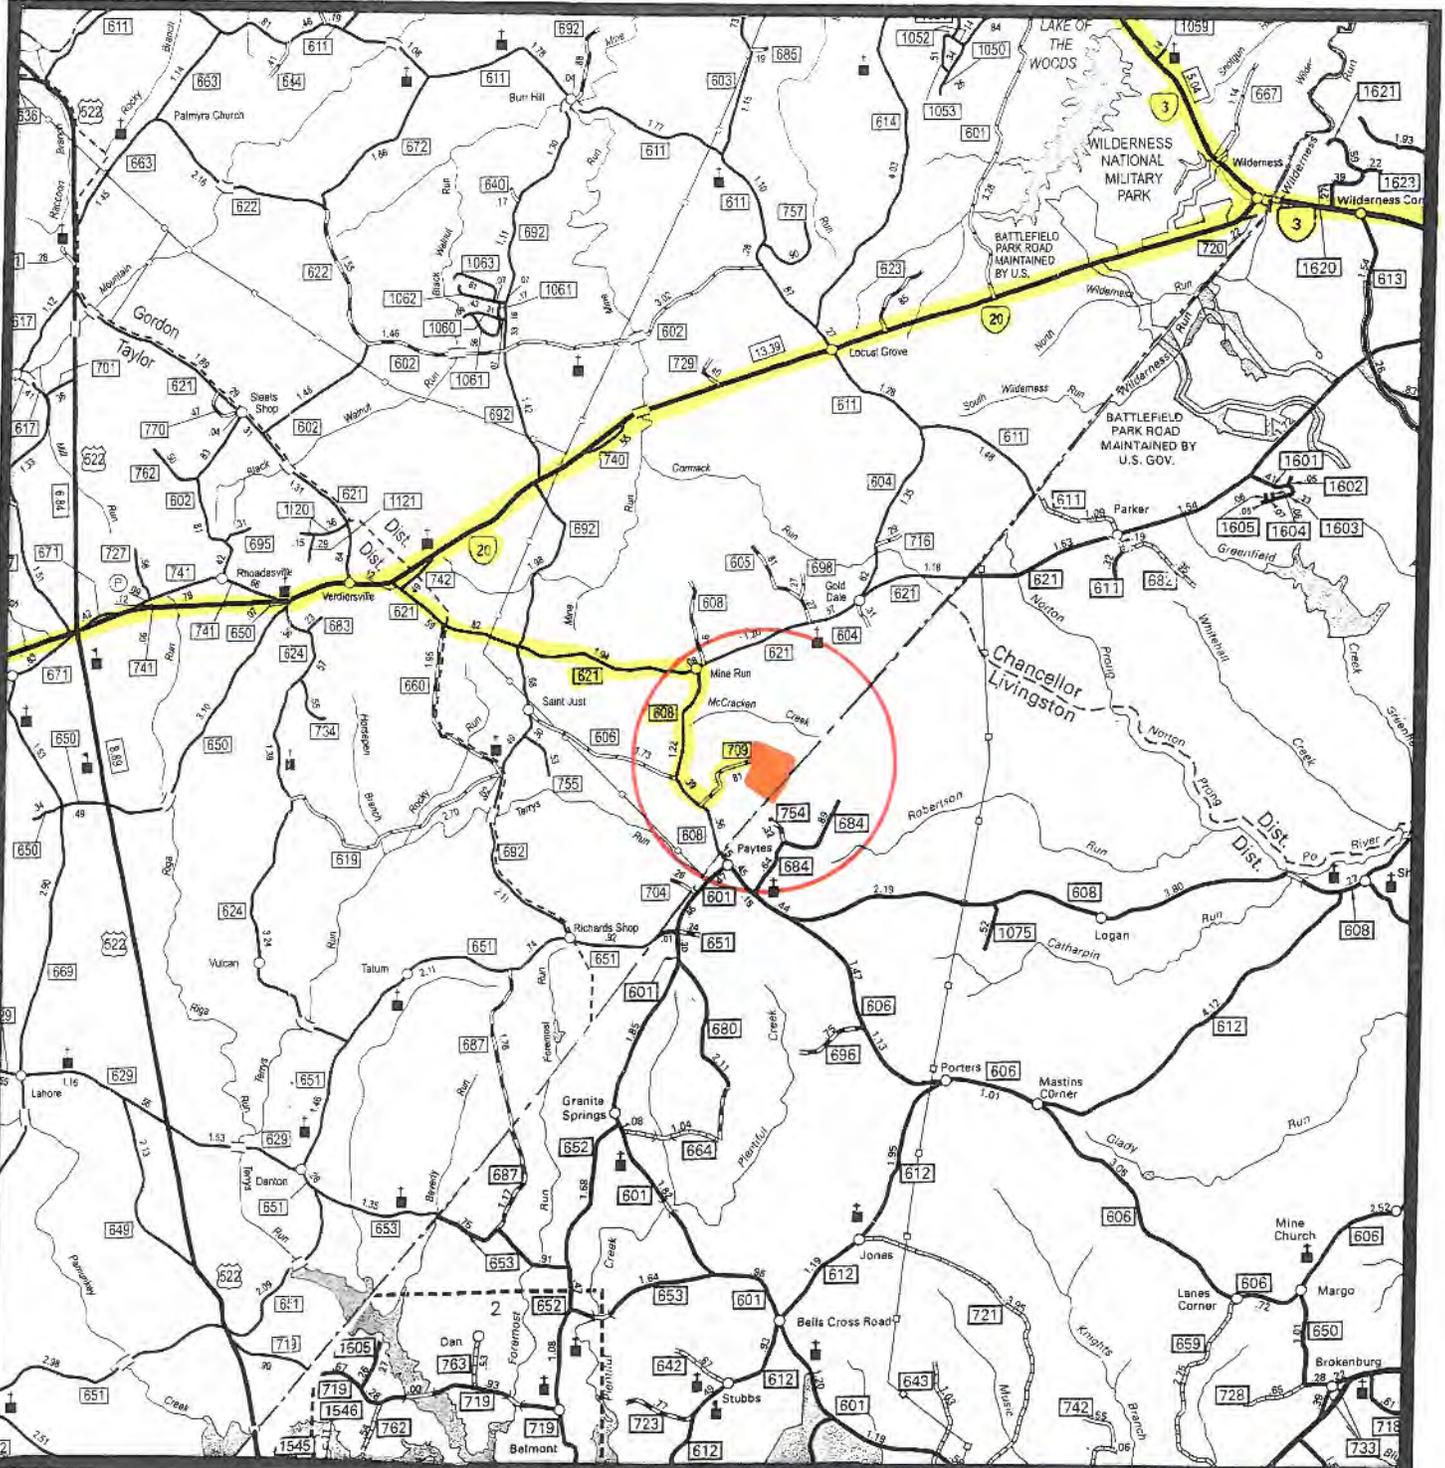

Scale: 1" = 2 miles

Highlighted rd's depict haul route

ORDGS 1


VICINITY MAP



Recyc Systems™

Inc.

(Biosolids Land Application)

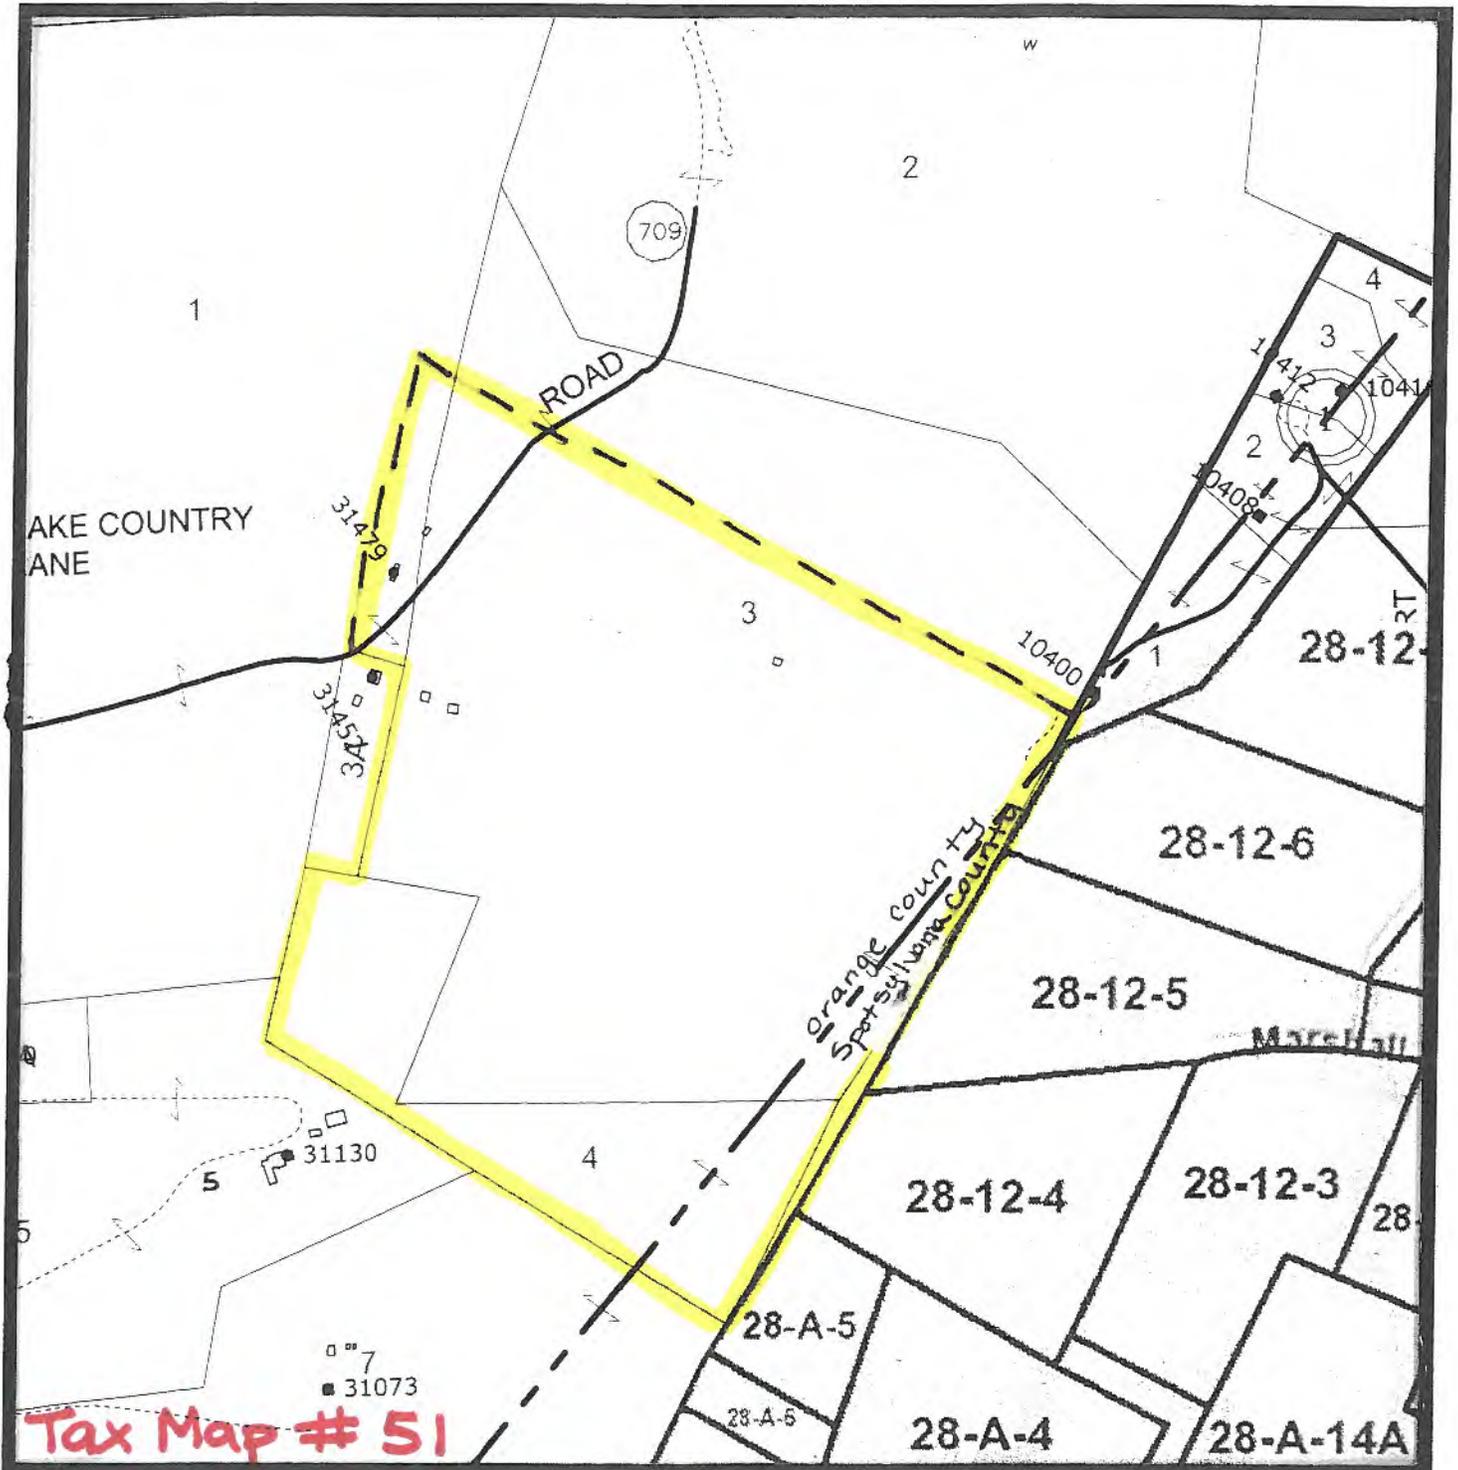


Scale: 1" = 660 ft.

ORDGS 1

TAX MAP



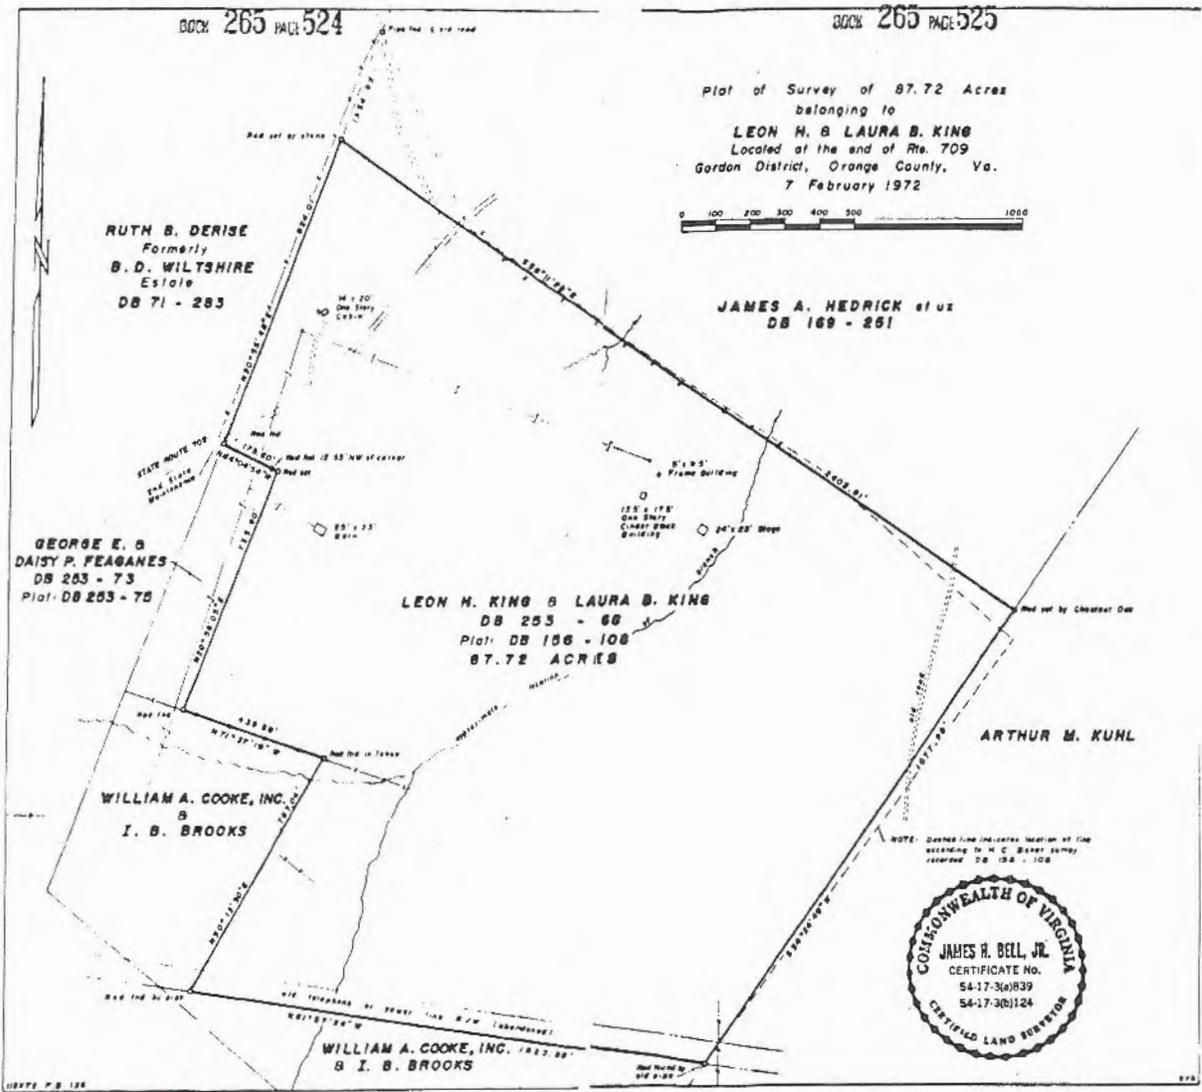

*** Supplemental Plat ***

Scale: Not to scale

ORDGS 1

TAX MAP



ADJOINING LANDOWNERS

Dale G. Simpson

ORANGE COUNTY

Tax Map	Parcel #	Owner Name(s)
51	1	Wilbert J. Derise
	2	Waverly Farms-Mine Run LLC c/o Wanda H. Miller
	3A	William E. III and Barbara J. Tice
	5	Michael G. and Pamela G. L. McMillie
	7	Franklin D. Sullivan and Martha M. Sullivan Trustees
51-1	1	Shawn E. Ehlers

ADJOINING LANDOWNERS


Dale G. Simpson

SPOTSYLVANIA COUNTY

Tax Map	Parcel #	Owner Name(s)
28-12	4	Terry Leon or Kelly Shea Daub
	5	Edward S. Washington
	6	Whitney M. Post
28-A	5	Sally Hayden c/o Lorraine Hayden



USDA UNITED STATES DEPARTMENT OF
AGRICULTURE

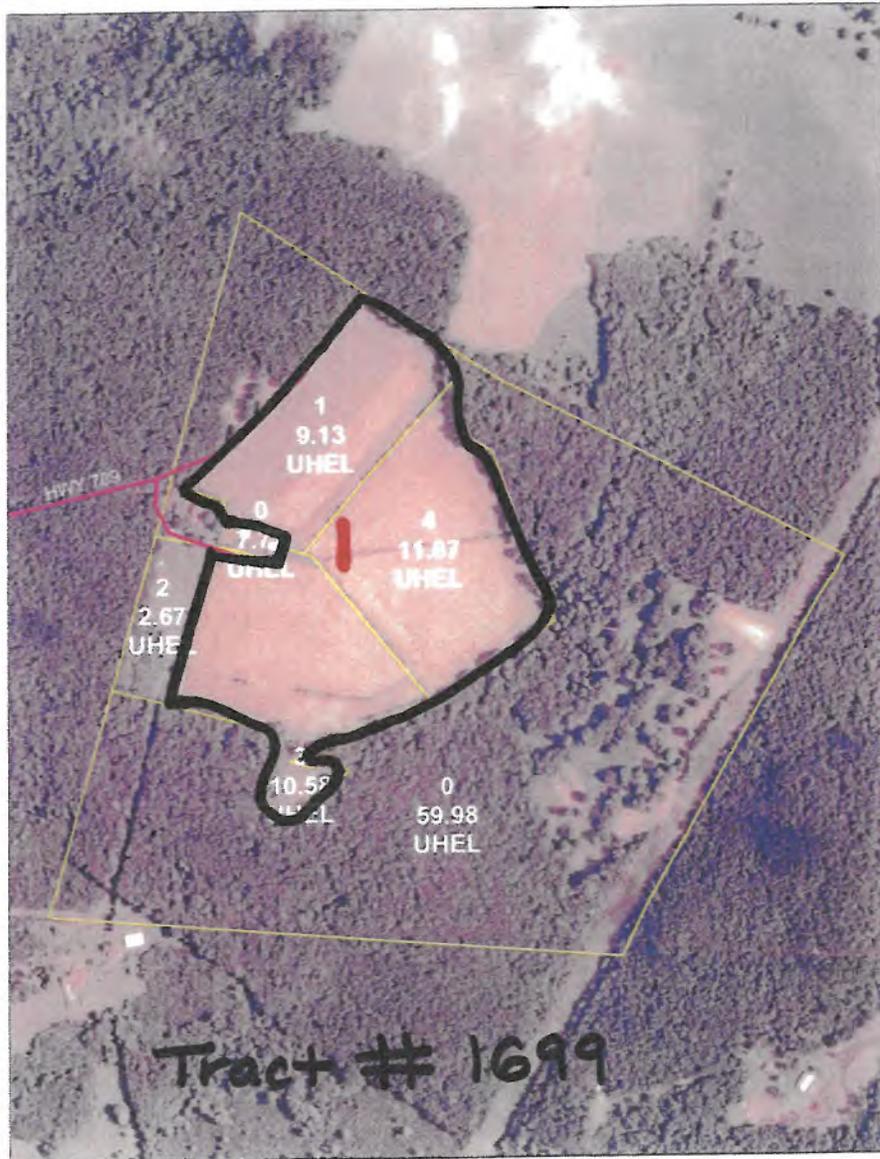

FSN 351

Simpson @ Mine Run

Disclaimer: Wetland identifiers do not represent the size, shape or specific determination of the area. Refer to your original determination (CPA-026 and attached maps) for exact wetland boundaries and determinations, or contact NRCS.



Scale: 1" = 660 ft.

ORDGS 1

AERIAL MAP



Legend For Site Plan

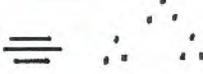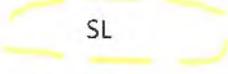
Symbol	Feature	Minimum Setback
	House and Well	200 feet from occupied dwelling * 100 feet from water supply wells or springs
	Well or Spring	100 feet from water supply wells or springs
	Streams or Surface Water	35 feet with 35 foot vegetated buffer 100 feet without vegetated buffer
	Wet Spot	
	Trees and Woods	
	Private Drive	
	Rock Area/Rock Outcrop	25 feet from rock outcrops 50 feet from limestone rock outcrops
	Severely Eroded Spot	18 Inch minimum depth of soil
	Sink Hole	100 feet from open sinkholes 50 feet from closed sinkholes
	State Road	10 feet from side of roadway
	Fence / Field Boundary	
	Property Line	100 feet from property line *
	Slope	15% maximum
	Frequent Flooded Soil	
	Hashed out Area	No application

*Buffer can be reduced or waived upon written consent from landowner.

Recyc Systems™ Inc.



(Biosolids Land Application)

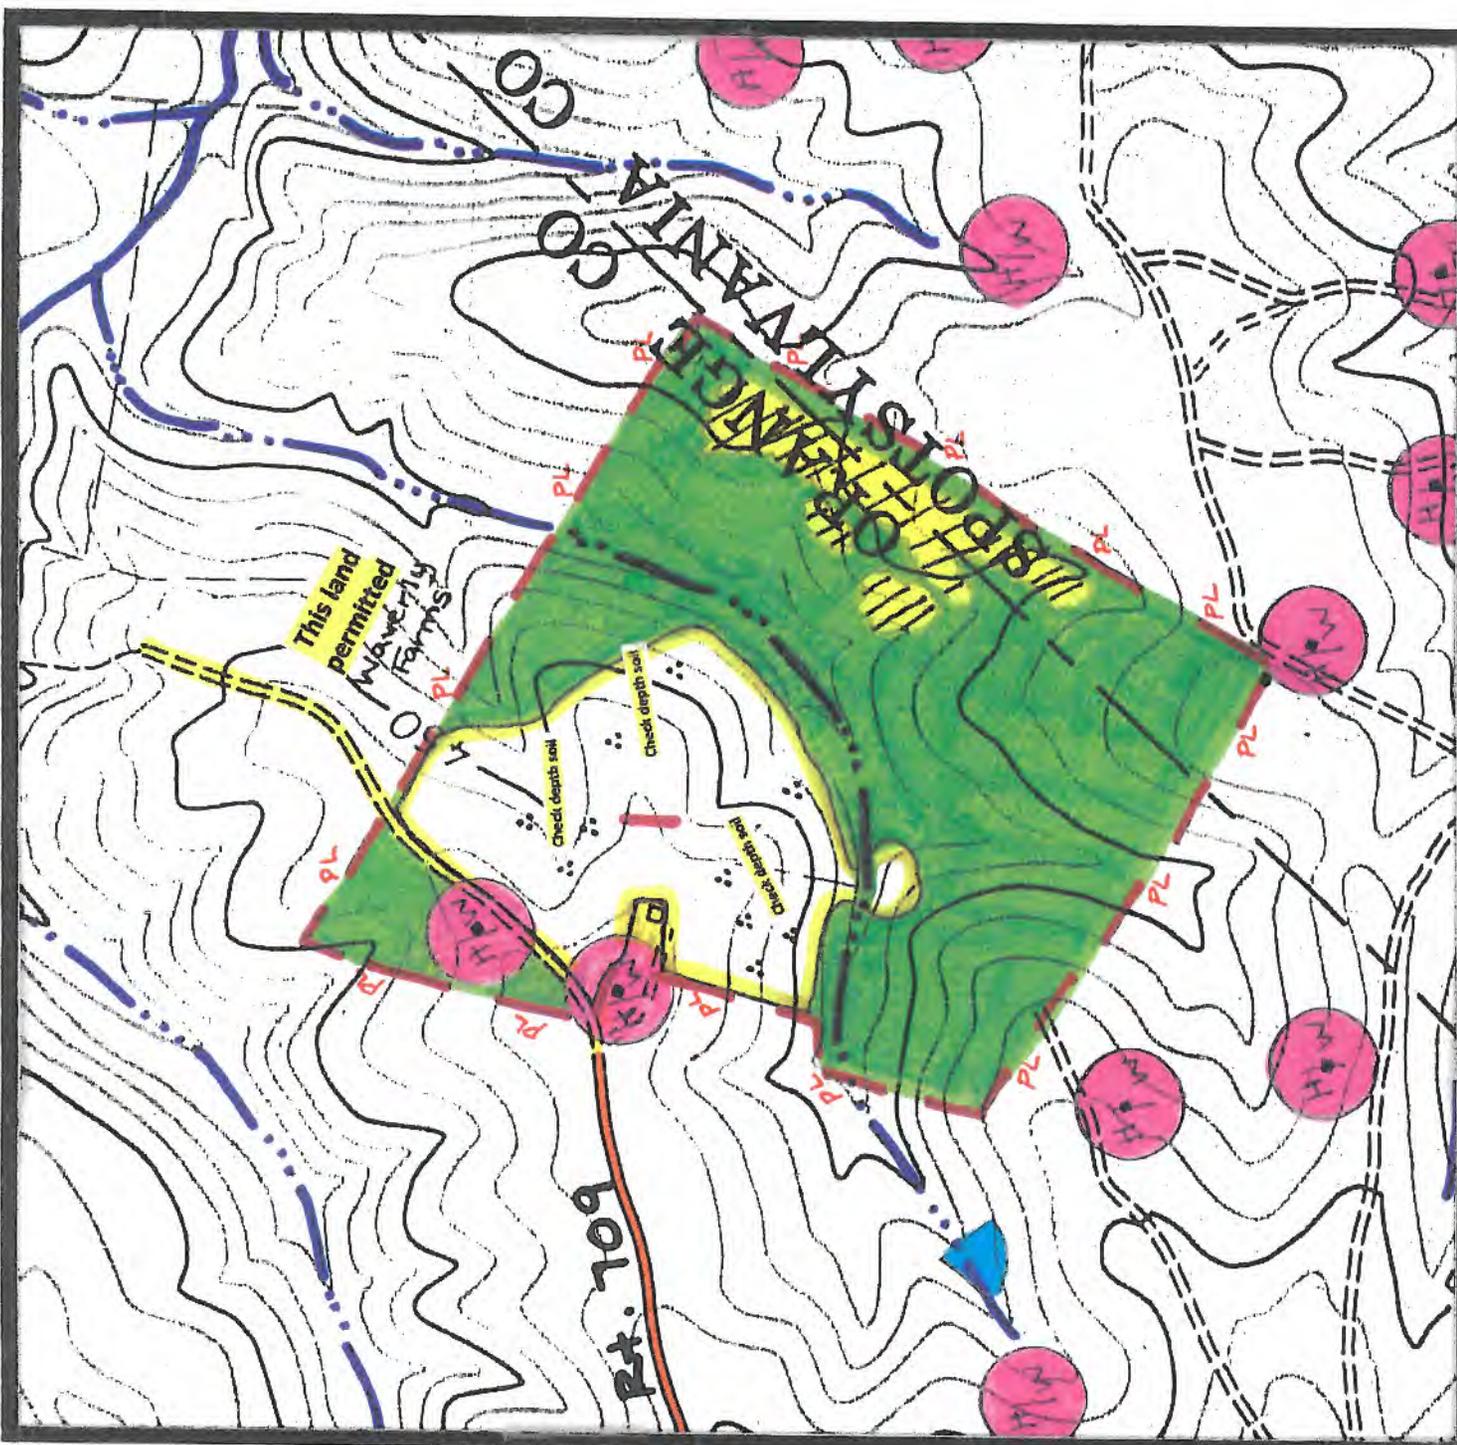

Scale: 1" = 660 ft.


ORDGS 1

SITE PLAN



Recyc SystemsTM Inc.

(Biosolids Land Application)

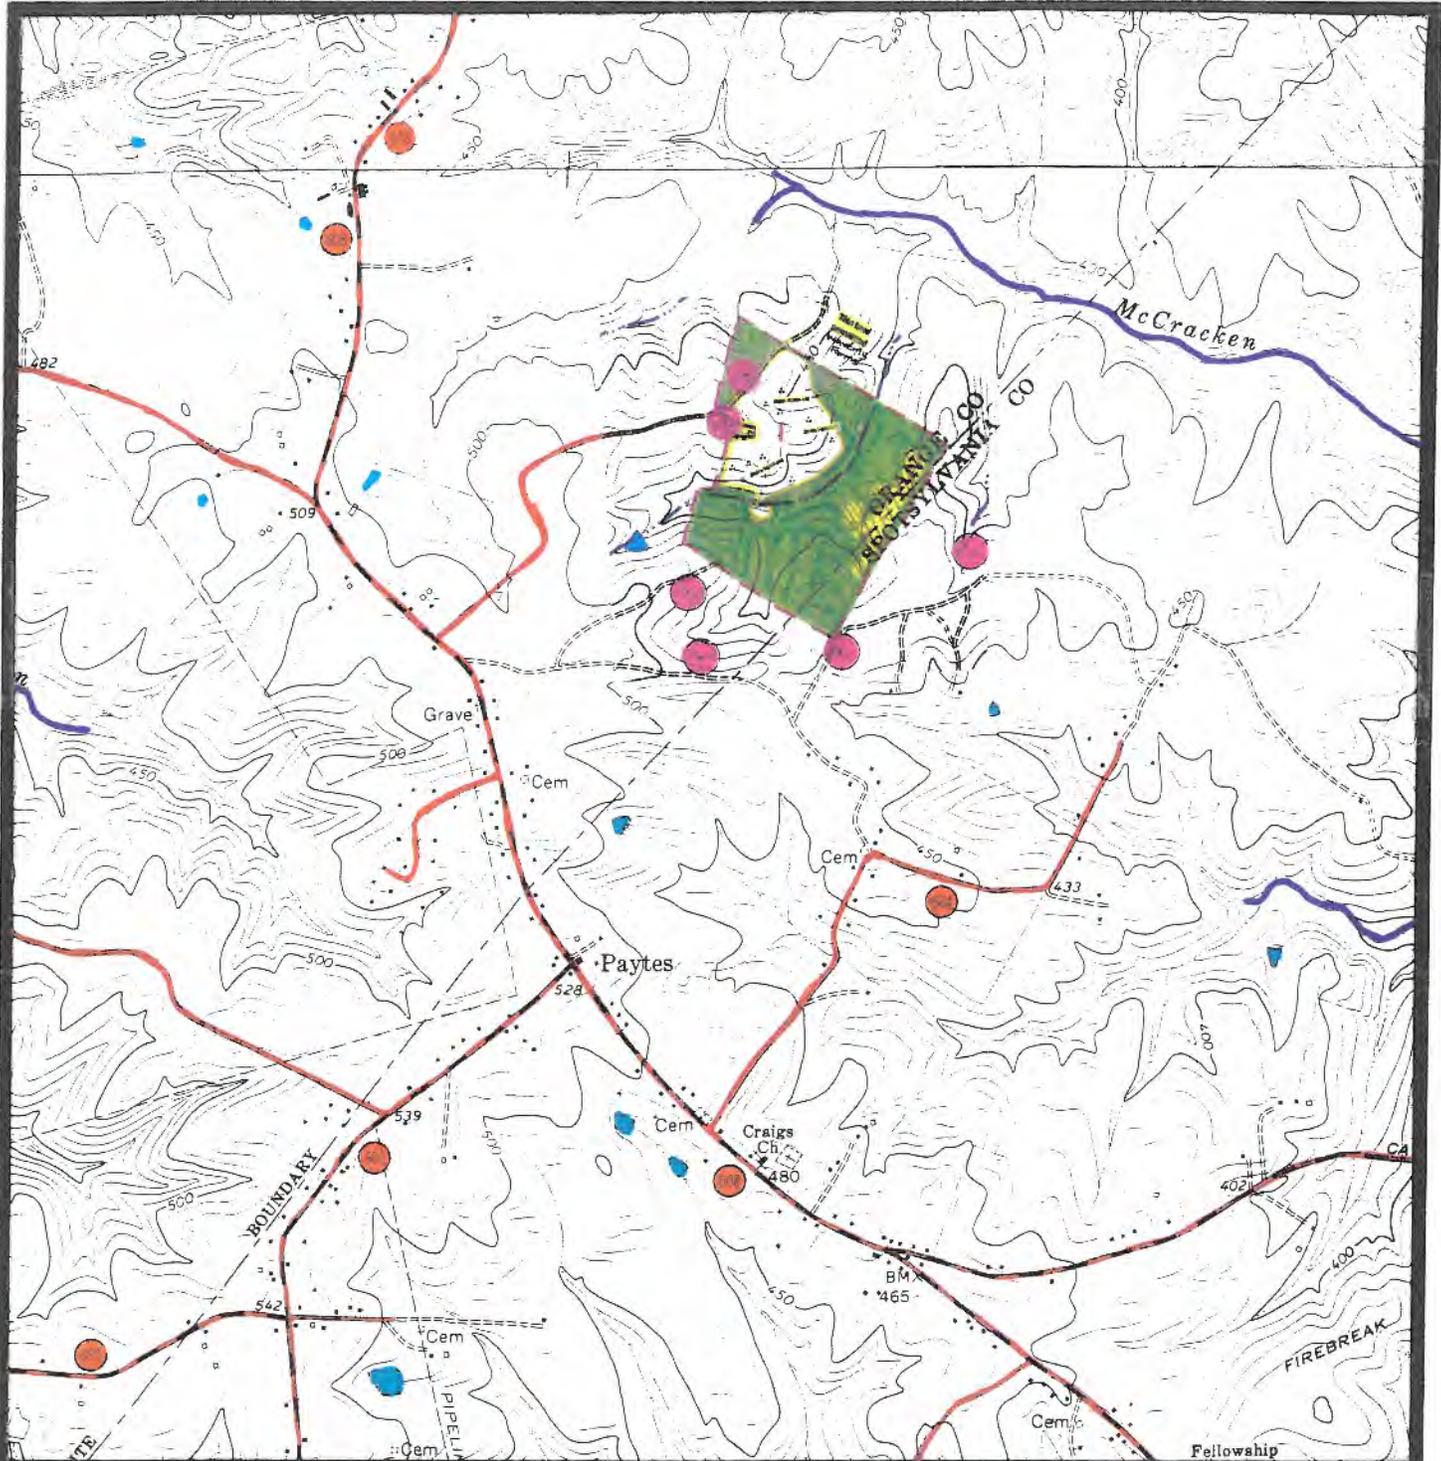

Scale: 1" = 2000 ft.

ORDGS 1

TOPOGRAPHIC MAP

