

LAND APPLICATION OF BIOSOLIDS  
CHARLES ROSSON  
**LO 31** (Fields 1 -5, 14 & 15)  
LOUISA COUNTY, VIRGINIA



February 2013  
Synagro  
10647 Tidewater Trail  
Champlain, VA 22438



March 8, 2013

Mr. Ed Stuart  
Dept of Environmental Quality  
Northern Virginia Regional Office  
13901 Crown Court  
Woodbridge, VA 22193

Dear Mr. Stuart:

Transmitted herein for your consideration is land application site for Charles Rosson (designated as LO 31, Fields 1, 3-5, 14 and 15), located in Louisa County, Virginia. This submission contains strictly site specific information. Please refer to the operations and maintenance manual submitted under separate cover for all non-site specific information.

Do not hesitate to contact me at (804) 443-2170 should you have any questions or require additional information.

Sincerely,

A handwritten signature in black ink, appearing to read "Madison K Holsinger".

Madison K Holsinger  
Technical Services Manager

# SYNAGRO

## FIELD SUMMARY SHEET

Charles Rosson

LO 31

SYNAGRO FIELD #	GROSS ACRES	NET ACRES	FSA TRACT #	TOPO QUAD	OWNER
31-01	24.9	24.4		Ferncliff	Carter, Richard Daniel, Katherin Daniel, Lawrence R
31-02	3.2	3.1		Ferncliff	Carter, Richard
31-03	11.3	10.7		Ferncliff	Carter, Richard
31-04	21.4	20.0		Ferncliff	Carter, Richard
30-05	10.3	10.3		Ferncliff	Carter, Richard
31-14	20.4	19.1		Ferncliff Pendleton	Hopkins, Kimberly Hopkins, Roy
31-15	22.3	20.0		Pendleton Ferncliff	Hopkins, Roy Hopkins, Kimberly
<b>TOTALS:</b>	113.8	107.6			



Permittee: Synagro

Permit # or County: Louisa

Landowner: Richard Carter Estate

Farm name or address: LO-31

**Landowner Site Management Requirements:**

I, the landowner, I have received a DEQ Biosolids Fact Sheet that includes information regarding regulations governing the land application of biosolids, the components of biosolids and proper handling and land application of biosolids.

I have also been expressly advised by the Permittee that the site management requirements and site access restrictions identified below must be complied with after biosolids have been applied on my property in order to protect public health, and that I am responsible for the implementation of these practices.

I agree to implement the following site management practices at each site under my ownership following the land application of biosolids at the site:

1. Notification Signs: I will not remove any signs posted by the Permittee for the purpose of identifying my field as a biosolids land application site, unless requested by the Permittee, at least 30 days after land application at that site was completed.
2. Public Access
  - a. Public access to land with a high potential for public exposure shall be restricted for at least one year following any application of biosolids.
  - b. Public access to land with a low potential for public exposure shall be restricted for at least 30 days following any application of biosolids. No biosolids amended soil shall be excavated or removed from the site during this same period of time unless adequate provisions are made to prevent public exposure to soil, dusts or aerosols;
  - c. Turf grown on land where biosolids are applied shall not be harvested for one year after application of biosolids when the harvested turf is placed on either land with a high potential for public exposure or a lawn, unless otherwise specified by the permitting authority
3. Crop Restrictions:
  - a. Food crops with harvested parts that touch the biosolids/soil mixture and are totally above the land surface shall not be harvested for 14 months after the application of biosolids.
  - b. Food crops with harvested parts below the surface of the land shall not be harvested for 20 months after the application of biosolids when the biosolids remain on the land surface for a time period of four (4) or more months prior to incorporation into the soil,
  - c. Food crops with harvested parts below the surface of the land shall not be harvested for 38 months when the biosolids remain on the land surface for a time period of less than four (4) months prior to incorporation.
  - d. Other food crops and fiber crops shall not be harvested for 30 days after the application of biosolids;
  - e. Feed crops shall not be harvested for 30 days after the application of biosolids (60 days if fed to lactating dairy).
4. Livestock Access Restrictions:

Following biosolids application to pasture or hayland sites:

  - a. Meat producing livestock shall not be grazed for 30 days,
  - b. Lactating dairy animals shall not be grazed for a minimum of 60 days.
  - c. Other animals shall be restricted from grazing for 30 days;
5. Supplemental commercial fertilizer or manure applications will be coordinated with the biosolids and industrial residuals applications such that the total crop needs for nutrients are not exceeded as identified in the nutrient management plan developed by a person certified in accordance with §10.1-104.2 of the Code of Virginia;
6. Tobacco, because it has been shown to accumulate cadmium, should not be grown on landowner's land for three years following the application of biosolids or industrial residuals borne cadmium equal to or exceeding 0.45 pounds/acre (0.5 kilograms/hectare).

Richard Carter Estate - Brian Amiel  
Landowner's Signature

2/20/13  
Date



Permittee: Synagro  
Landowner: Katherine Daniel

Permit # or County: LOUISA  
Farm name or address: LO-31

**Landowner Site Management Requirements:**

I, the landowner, I have received a DEQ Biosolids Fact Sheet that includes information regarding regulations governing the land application of biosolids, the components of biosolids and proper handling and land application of biosolids.

I have also been expressly advised by the Permittee that the site management requirements and site access restrictions identified below must be complied with after biosolids have been applied on my property in order to protect public health, and that I am responsible for the implementation of these practices.

I agree to implement the following site management practices at each site under my ownership following the land application of biosolids at the site:

1. Notification Signs: I will not remove any signs posted by the Permittee for the purpose of identifying my field as a biosolids land application site, unless requested by the Permittee, at least 30 days after land application at that site was completed.
2. Public Access
  - a. Public access to land with a high potential for public exposure shall be restricted for at least one year following any application of biosolids.
  - b. Public access to land with a low potential for public exposure shall be restricted for at least 30 days following any application of biosolids. No biosolids amended soil shall be excavated or removed from the site during this same period of time unless adequate provisions are made to prevent public exposure to soil, dusts or aerosols;
  - c. Turf grown on land where biosolids are applied shall not be harvested for one year after application of biosolids when the harvested turf is placed on either land with a high potential for public exposure or a lawn, unless otherwise specified by the permitting authority
3. Crop Restrictions:
  - a. Food crops with harvested parts that touch the biosolids/soil mixture and are totally above the land surface shall not be harvested for 14 months after the application of biosolids.
  - b. Food crops with harvested parts below the surface of the land shall not be harvested for 20 months after the application of biosolids when the biosolids remain on the land surface for a time period of four (4) or more months prior to incorporation into the soil.
  - c. Food crops with harvested parts below the surface of the land shall not be harvested for 38 months when the biosolids remain on the land surface for a time period of less than four (4) months prior to incorporation.
  - d. Other food crops and fiber crops shall not be harvested for 30 days after the application of biosolids;
  - e. Feed crops shall not be harvested for 30 days after the application of biosolids (60 days if fed to lactating dairy).
4. Livestock Access Restrictions:

Following biosolids application to pasture or hayland sites:

  - a. Meat producing livestock shall not be grazed for 30 days,
  - b. Lactating dairy animals shall not be grazed for a minimum of 60 days.
  - c. Other animals shall be restricted from grazing for 30 days;
5. Supplemental commercial fertilizer or manure applications will be coordinated with the biosolids and industrial residuals applications such that the total crop needs for nutrients are not exceeded as identified in the nutrient management plan developed by a person certified in accordance with §10.1-104.2 of the Code of Virginia;
6. Tobacco, because it has been shown to accumulate cadmium, should not be grown on landowner's land for three years following the application of biosolids or industrial residuals borne cadmium equal to or exceeding 0.45 pounds/acre (0.5 kilograms/hectare).

Katherine Daniel  
Landowner's Signature

1/28/13  
Date

VIRGINIA POLLUTION ABATEMENT APPLICATION  
FORM D: MUNICIPAL EFFLUENT AND BIOSOLIDS

PART D-VI: LAND APPLICATION AGREEMENT - BIOSOLIDS AND INDUSTRIAL RESIDUALS

A. This biosolids/industrial residuals land application agreement is made on 2/20/13 between Lawrence Daniel referred to here as "Landowner", and Synagro referred to here as the "Permittee". This agreement remains in effect until it is terminated in writing by either party or until ownership of all parcels changes. If ownership of individual parcels identified in this agreement changes, those parcels for which ownership has changed will no longer be authorized to receive biosolids or industrial residuals under this agreement.

Landowner:

I am the registered owner of real property known as LO - 31, located in Louisa, Virginia, which includes the agricultural sites identified below in Table 1 and identified on the tax map(s) attached as Exhibit A.

Table 1.: Parcels authorized to receive biosolids, water treatment residuals or other industrial sludges

Tax Parcel ID	Tax Parcel ID	Tax Parcel ID	Tax Parcel ID
55 - 77			

Additional parcels containing Land Application Sites are identified on Supplement A (check if applicable)

Check one:

- I am the sole owner of the properties identified herein.
- I am one of multiple owners of the properties identified herein.

In the event that I, the landowner, sell or transfer all or part of the property to which biosolids have been applied within 38 months of the latest date of biosolids application, I shall:

1. Notify the purchaser of the applicable public access and crop management restrictions no later than the closing date; and
2. Notify the permit holder of the sale within two weeks following closing.

I have no other agreements for land application on the fields identified herein. I will notify the permittee immediately if conditions change such that the fields are no longer available to the permittee for application or any part of this agreement becomes invalid.

I hereby grant permission to the Permittee to land apply residuals as specified below, on the agricultural sites identified above and in Exhibit A. I also grant permission for DEQ staff to conduct inspections on my land identified above, before, during or after land application of permitted residuals for the purpose of determining compliance.

Class B biosolids     Water treatment residuals     Other industrial sludges (check all that apply)

Lawrence Daniel  
Landowner - Printed Name

Lawrence Daniel  
Signature

Bickley Rd.  
Mailing Address  
Louisa Va. 23093

Permittee:

Synagro, the permittee, agrees to apply biosolids and/or industrial residuals on the landowner's land in the manner authorized by the VPA Permit Regulation and in amounts not to exceed the rates identified in the nutrient management plan prepared for each land application field by a person certified in accordance with §10.1-104.2 of the Code of Virginia. Permittee will provide a copy of the NMP to the landowner within 30 days after land application has commenced. If the plan requires modification to reflect the actual application rates or farming practices at the site, a revised plan will be provided within 2 weeks of the modification.

Permittee agrees to notify landowner or landowner designee of the proposed schedule for land application and specifically prior to any particular application to landowner's land. Notice shall include the source of residuals to be applied.

Lee Rosson  
Permittee - Authorized Representative  
Printed Name

Lee Rosson  
Signature

10647 Tidewater Tr  
Mailing Address  
Champlain VA 22438

Permittee: Synagro  
Landowner: Daniel

Permit # or County: Louisa  
Farm name or address: LO-31

**Landowner Site Management Requirements:**

I, the landowner, I have received a DEQ Biosolids Fact Sheet that includes information regarding regulations governing the land application of biosolids, the components of biosolids and proper handling and land application of biosolids.

I have also been expressly advised by the Permittee that the site management requirements and site access restrictions identified below must be complied with after biosolids have been applied on my property in order to protect public health, and that I am responsible for the implementation of these practices.

I agree to implement the following site management practices at each site under my ownership following the land application of biosolids at the site:

1. Notification Signs: I will not remove any signs posted by the Permittee for the purpose of identifying my field as a biosolids land application site, unless requested by the Permittee, at least 30 days after land application at that site was completed.
2. Public Access
  - a. Public access to land with a high potential for public exposure shall be restricted for at least one year following any application of biosolids.
  - b. Public access to land with a low potential for public exposure shall be restricted for at least 30 days following any application of biosolids. No biosolids amended soil shall be excavated or removed from the site during this same period of time unless adequate provisions are made to prevent public exposure to soil, dusts or aerosols;
  - c. Turf grown on land where biosolids are applied shall not be harvested for one year after application of biosolids when the harvested turf is placed on either land with a high potential for public exposure or a lawn, unless otherwise specified by the permitting authority
3. Crop Restrictions:
  - a. Food crops with harvested parts that touch the biosolids/soil mixture and are totally above the land surface shall not be harvested for 14 months after the application of biosolids.
  - b. Food crops with harvested parts below the surface of the land shall not be harvested for 20 months after the application of biosolids when the biosolids remain on the land surface for a time period of four (4) or more months prior to incorporation into the soil,
  - c. Food crops with harvested parts below the surface of the land shall not be harvested for 38 months when the biosolids remain on the land surface for a time period of less than four (4) months prior to incorporation.
  - d. Other food crops and fiber crops shall not be harvested for 30 days after the application of biosolids;
  - e. Feed crops shall not be harvested for 30 days after the application of biosolids (60 days if fed to lactating dairy).
4. Livestock Access Restrictions:

Following biosolids application to pasture or hayland sites:

  - a. Meat producing livestock shall not be grazed for 30 days,
  - b. Lactating dairy animals shall not be grazed for a minimum of 60 days.
  - c. Other animals shall be restricted from grazing for 30 days;
5. Supplemental commercial fertilizer or manure applications will be coordinated with the biosolids and industrial residuals applications such that the total crop needs for nutrients are not exceeded as identified in the nutrient management plan developed by a person certified in accordance with §10.1-104.2 of the Code of Virginia;
6. Tobacco, because it has been shown to accumulate cadmium, should not be grown on landowner's land for three years following the application of biosolids or industrial residuals borne cadmium equal to or exceeding 0.45 pounds/acre (0.5 kilograms/hectare).

Lawrence Daniel  
Landowner's Signature

2-20-13  
Date

**VIRGINIA POLLUTION ABATEMENT APPLICATION  
FORM D: MUNICIPAL EFFLUENT AND BIOSOLIDS**

**PART D-VI: LAND APPLICATION AGREEMENT - BIOSOLIDS AND INDUSTRIAL RESIDUALS**

A. This biosolids/industrial residuals land application agreement is made on 3/07/12 between Roy E. Hopkins referred to here as "Landowner", and Synagro referred to here as the "Permittee". This agreement remains in effect until it is terminated in writing by either party or until ownership of all parcels changes. If ownership of individual parcels identified in this agreement changes, those parcels for which ownership has changed will no longer be authorized to receive biosolids or industrial residuals under this agreement.

**Landowner:**

I am the registered owner of real property known as Riverview Farms, located in LOUISA Virginia, which includes the agricultural sites identified below in Table 1 and identified on the tax map(s) attached as Exhibit A.

Table 1.: Parcels authorized to receive biosolids, water treatment residuals or other industrial sludges			
Tax Parcel ID	Tax Parcel ID	Tax Parcel ID	Tax Parcel ID
<u>56-91</u>	<u>56-36</u>	<u>56-96</u>	<u>56-97</u>
<u>56-30</u>	<u>56-35</u>	<u>56-99</u>	<u>56-102 (Dam-15)</u>
<u>56-95</u>	<u>56-37</u>	<u>56-100</u>	<u>57-1, 57-1C</u>

Additional parcels containing Land Application Sites are identified on Supplement A (check if applicable)

Check one:

- I am the sole owner of the properties identified herein.  
 I am one of multiple owners of the properties identified herein.

In the event that I, the landowner, sell or transfer all or part of the property to which biosolids have been applied within 36 months of the latest date of biosolids application, I shall:

1. Notify the purchaser of the applicable public access and crop management restrictions no later than the closing date; and
2. Notify the permit holder of the sale within two weeks following closing.

I have no other agreements for land application on the fields identified herein. I will notify the permittee immediately if conditions change such that the fields are no longer available to the permittee for application or any part of this agreement becomes invalid.

I hereby grant permission to the Permittee to land apply residuals as specified below, on the agricultural sites identified above and in Exhibit A. I also grant permission for DEQ staff to conduct inspections on my land identified above, before, during or after land application of permitted residuals for the purpose of determining compliance.

Class B biosolids    Water treatment residuals    Food processing waste    Other industrial sludges  
 Yes     No     Yes     No     Yes     No     Yes     No

Roy E. Hopkins    Roy Hopkins    306 Horseshoe Farm Rd, Louisa VA  
 Landowner - Printed Name    Signature    Mailing Address

**Permittee:**

Synagro, the permittee, agrees to apply biosolids and/or industrial residuals on the landowner's land in the manner authorized by the VPA Permit Regulation and in amounts not to exceed the rates identified in the nutrient management plan prepared for each land application field by a person certified in accordance with §10.1-104.2 of the Code of Virginia. Permittee will provide a copy of the NMP to the landowner within 30 days after land application has commenced. If the plan requires modification to reflect the actual application rates or farming practices at the site, a revised plan will be provided within 2 weeks of the modification.

Permittee agrees to notify landowner or landowner designee of the proposed schedule for land application and specifically prior to any particular application to landowner's land. Notice shall include the source of residuals to be applied.

Kelly Moore    Kelly M Love    10647 Tidewater Trail  
 Permittee - Authorized Representative    Signature    Mailing Address  
 Printed Name

Permittee: Synagro  
Landowner: ROY E. HOPKINS

Permit # or County: Louisa  
Farm name or address: RIVERVIEW FARMS, LLC

**Landowner Site Management Requirements:**

I, the landowner, I have received a DEQ Biosolids Fact Sheet that includes information regarding regulations governing the land application of biosolids, the components of biosolids and proper handling and land application of biosolids.

I have also been expressly advised by the Permittee that the site management requirements and site access restrictions identified below must be complied with after biosolids have been applied on my property in order to protect public health, and that I am responsible for the implementation of these practices.

I agree to implement the following site management practices at each site under my ownership following the land application of biosolids at the site:

1. Notification Signs: I will not remove any signs posted by the Permittee for the purpose of identifying my field as a biosolids land application site, unless requested by the Permittee, at least 30 days after land application at that site was completed.
2. Public Access
  - a. Public access to land with a high potential for public exposure shall be restricted for at least one year following any application of biosolids.
  - b. Public access to land with a low potential for public exposure shall be restricted for at least 30 days following any application of biosolids. No biosolids amended soil shall be excavated or removed from the site during this same period of time unless adequate provisions are made to prevent public exposure to soil, dusts or aerosols;
  - c. Turf grown on land where biosolids are applied shall not be harvested for one year after application of biosolids when the harvested turf is placed on either land with a high potential for public exposure or a lawn, unless otherwise specified by the permitting authority
3. Crop Restrictions:
  - a. Food crops with harvested parts that touch the biosolids/soil mixture and are totally above the land surface shall not be harvested for 14 months after the application of biosolids.
  - b. Food crops with harvested parts below the surface of the land shall not be harvested for 20 months after the application of biosolids when the biosolids remain on the land surface for a time period of four (4) or more months prior to incorporation into the soil.
  - c. Food crops with harvested parts below the surface of the land shall not be harvested for 38 months when the biosolids remain on the land surface for a time period of less than four (4) months prior to incorporation.
  - d. Other food crops and fiber crops shall not be harvested for 30 days after the application of biosolids;
  - e. Feed crops shall not be harvested for 30 days after the application of biosolids (60 days if fed to lactating dairy).
4. Livestock Access Restrictions:

Following biosolids application to pasture or hayland sites:

  - a. Meat producing livestock shall not be grazed for 30 days.
  - b. Lactating dairy animals shall not be grazed for a minimum of 60 days.
  - c. Other animals shall be restricted from grazing for 30 days;
5. Supplemental commercial fertilizer or manure applications will be coordinated with the biosolids and industrial residuals applications such that the total crop needs for nutrients are not exceeded as identified in the nutrient management plan developed by a person certified in accordance with §10.1-104.2 of the Code of Virginia;
6. Tobacco, because it has been shown to accumulate cadmium, should not be grown on landowner's land for three years following the application of biosolids or industrial residuals borne cadmium equal to or exceeding 0.45 pounds/acre (0.5 kilograms/hectare).

Roy E. Hopkins Landowner's Signature      Mary Jo Hopkins      3/07/12 Date

**VIRGINIA POLLUTION ABATEMENT APPLICATION  
FORM D: MUNICIPAL EFFLUENT AND BIOSOLIDS**

**PART D-VI: LAND APPLICATION AGREEMENT - BIOSOLIDS AND INDUSTRIAL RESIDUALS**

A. This biosolids/industrial residuals land application agreement is made on 3/16/12 between HOPKINS referred to here as "Landowner", and Synagro referred to here as the "Permittee". This agreement remains in effect until it is terminated in writing by either party or until ownership of all parcels changes. If ownership of individual parcels identified in this agreement changes, those parcels for which ownership has changed will no longer be authorized to receive biosolids or industrial residuals under this agreement.

**Landowner:**

I am the registered owner of real property known as Lo - 31, located in Louisa Virginia, which includes the agricultural sites identified below in Table 1 and identified on the tax map(s) attached as Exhibit A.

Table 1.: Parcels authorized to receive biosolids, water treatment residuals or other industrial sludges			
Tax Parcel ID	Tax Parcel ID	Tax Parcel ID	Tax Parcel ID
<u>57-1</u>			
<u>57-1c</u>			

Additional parcels containing Land Application Sites are identified on Supplement A (check if applicable)

Check one:

- I am the sole owner of the properties identified herein.  
 I am one of multiple owners of the properties identified herein.

In the event that I, the landowner, sell or transfer all or part of the property to which biosolids have been applied within 38 months of the latest date of biosolids application, I shall:

1. Notify the purchaser of the applicable public access and crop management restrictions no later than the closing date; and
2. Notify the permit holder of the sale within two weeks following closing.

I have no other agreements for land application on the fields identified herein. I will notify the permittee immediately if conditions change such that the fields are no longer available to the permittee for application or any part of this agreement becomes invalid.

I hereby grant permission to the Permittee to land apply residuals as specified below, on the agricultural sites identified above and in Exhibit A. I also grant permission for DEQ staff to conduct inspections on my land identified above, before, during or after land application of permitted residuals for the purpose of determining compliance.

Class B biosolids    Water treatment residuals    Food processing waste    Other industrial sludges  
 Yes     No     Yes     No     Yes     No     Yes     No

Michael Hopkins    Michael Hopkins    5964 Roundabout Rd Lou  
 Landowner - Printed Name    Signature    Mailing Address

**Permittee:**

Synagro, the permittee, agrees to apply biosolids and/or industrial residuals on the landowner's land in the manner authorized by the VPA Permit Regulation and in amounts not to exceed the rates identified in the nutrient management plan prepared for each land application field by a person certified in accordance with §10.1-104.2 of the Code of Virginia. Permittee will provide a copy of the NMP to the landowner within 30 days after land application has commenced. If the plan requires modification to reflect the actual application rates or farming practices at the site, a revised plan will be provided within 2 weeks of the modification.

Permittee agrees to notify landowner or landowner designee of the proposed schedule for land application and specifically prior to any particular application to landowner's land. Notice shall include the source of residuals to be applied.

Kyle Moore  
 Permittee Authorized Representative  
 Printed Name

Signature

10647 Tidewater Trail  
 Champlain VA 22438  
 Mailing Address

Permittee: Synagro  
 Landowner: Hopkins

Permit # or County: Louisa  
 Farm name or address: LO-31

**Landowner Site Management Requirements:**

I, the landowner, I have received a DEQ Biosolids Fact Sheet that includes information regarding regulations governing the land application of biosolids, the components of biosolids and proper handling and land application of biosolids.

I have also been expressly advised by the Permittee that the site management requirements and site access restrictions identified below must be complied with after biosolids have been applied on my property in order to protect public health, and that I am responsible for the implementation of these practices.

I agree to implement the following site management practices at each site under my ownership following the land application of biosolids at the site:

1. Notification Signs: I will not remove any signs posted by the Permittee for the purpose of identifying my field as a biosolids land application site, unless requested by the Permittee, at least 30 days after land application at that site was completed.
2. Public Access
  - a. Public access to land with a high potential for public exposure shall be restricted for at least one year following any application of biosolids.
  - b. Public access to land with a low potential for public exposure shall be restricted for at least 30 days following any application of biosolids. No biosolids amended soil shall be excavated or removed from the site during this same period of time unless adequate provisions are made to prevent public exposure to soil, dusts or aerosols;
  - c. Turf grown on land where biosolids are applied shall not be harvested for one year after application of biosolids when the harvested turf is placed on either land with a high potential for public exposure or a lawn, unless otherwise specified by the permitting authority
3. Crop Restrictions:
  - a. Food crops with harvested parts that touch the biosolids/soil mixture and are totally above the land surface shall not be harvested for 14 months after the application of biosolids.
  - b. Food crops with harvested parts below the surface of the land shall not be harvested for 20 months after the application of biosolids when the biosolids remain on the land surface for a time period of four (4) or more months prior to incorporation into the soil.
  - c. Food crops with harvested parts below the surface of the land shall not be harvested for 38 months when the biosolids remain on the land surface for a time period of less than four (4) months prior to incorporation.
  - d. Other food crops and fiber crops shall not be harvested for 30 days after the application of biosolids;
  - e. Feed crops shall not be harvested for 30 days after the application of biosolids (60 days if fed to lactating dairy).
4. Livestock Access Restrictions:
 

Following biosolids application to pasture or hayland sites:

  - a. Meat producing livestock shall not be grazed for 30 days,
  - b. Lactating dairy animals shall not be grazed for a minimum of 60 days.
  - c. Other animals shall be restricted from grazing for 30 days;
5. Supplemental commercial fertilizer or manure applications will be coordinated with the biosolids and industrial residuals applications such that the total crop needs for nutrients are not exceeded as identified in the nutrient management plan developed by a person certified in accordance with §10.1-104.2 of the Code of Virginia;
6. Tobacco, because it has been shown to accumulate cadmium, should not be grown on landowner's land for three years following the application of biosolids or industrial residuals borne cadmium equal to or exceeding 0.45 pounds/acre (0.5 kilograms/hectare).

Mahol Hopkins      Kim Hopkins      March 16, 2012  
 Landowner's Signature      Date

**VIRGINIA POLLUTION ABATEMENT APPLICATION  
FORM D: MUNICIPAL EFFLUENT AND BIOSOLIDS**

**PART D-VI: LAND APPLICATION AGREEMENT - BIOSOLIDS AND INDUSTRIAL RESIDUALS**

A. This biosolids/industrial residuals land application agreement is made on 3/7/12 between HOPKINS referred to here as "Landowner", and LOUISA referred to here as the "Permittee". This agreement remains in effect until it is terminated in writing by either party or until ownership of all parcels changes. If ownership of individual parcels identified in this agreement changes, those parcels for which ownership has changed will no longer be authorized to receive biosolids or industrial residuals under this agreement.

**Landowner:**

I am the registered owner of real property known as RIVERVIEW FARMS, located in LOUISA Virginia, which includes the agricultural sites identified below in Table 1 and identified on the tax map(s) attached as Exhibit A.

Table 1: Parcels authorized to receive biosolids, water treatment residuals or other industrial sludges			
Tax Parcel ID	Tax Parcel ID	Tax Parcel ID	Tax Parcel ID
<u>56-91</u>	<u>56-36</u>	<u>56-96</u>	<u>56-97</u>
<u>56-30</u>	<u>56-35</u>	<u>56-99</u>	<u>56-102 (Dams)</u>
<u>56-95</u>	<u>56-37</u>	<u>56-100</u>	<u>57-1 57-C</u>

Additional parcels containing Land Application Sites are identified on Supplement A (check if applicable)

Check one:

- I am the sole owner of the properties identified herein.  
 I am one of multiple owners of the properties identified herein.

In the event that I, the landowner, sell or transfer all or part of the property to which biosolids have been applied within 38 months of the latest date of biosolids application, I shall:

1. Notify the purchaser of the applicable public access and crop management restrictions no later than the closing date; and
2. Notify the permit holder of the sale within two weeks following closing.

I have no other agreements for land application on the fields identified herein. I will notify the permittee immediately if conditions change such that the fields are no longer available to the permittee for application or any part of this agreement becomes invalid.

I hereby grant permission to the Permittee to land apply residuals as specified below, on the agricultural sites identified above and in Exhibit A. I also grant permission for DEQ staff to conduct inspections on my land identified above, before, during or after land application of permitted residuals for the purpose of determining compliance.

Class B biosolids    Water treatment residuals    Food processing waste    Other industrial sludges  
 Yes     No     Yes     No     Yes     No     Yes     No

Roy E. Hopkins    [Signature]    306 Horseshoe Farm Rd, Louisa VA  
 Landowner - Printed Name    Signature    Mailing Address

**Permittee:**

Synagro, the permittee, agrees to apply biosolids and/or industrial residuals on the landowner's land in the manner authorized by the VPA Permit Regulation and in amounts not to exceed the rates identified in the nutrient management plan prepared for each land application field by a person certified in accordance with §10.1-104.2 of the Code of Virginia. Permittee will provide a copy of the NMP to the landowner within 30 days after land application has commenced. If the plan requires modification to reflect the actual application rates or farming practices at the site, a revised plan will be provided within 2 weeks of the modification.

Permittee agrees to notify landowner or landowner designee of the proposed schedule for land application and specifically prior to any particular application to landowner's land. Notice shall include the source of residuals to be applied.

[Signature]    10647 Tidewater Trail  
Champlain VA 22438  
 Permittee - Authorized Representative    Signature    Mailing Address  
 Printed Name

Permittee: Synagro  
Landowner: ROY E. HOPKINS

Permit # or County: LOWISO  
Farm name or address: RIVERVIEW FARMS, LLC

**Landowner Site Management Requirements:**

I, the landowner, I have received a DEQ Biosolids Fact Sheet that includes information regarding regulations governing the land application of biosolids, the components of biosolids and proper handling and land application of biosolids.

I have also been expressly advised by the Permittee that the site management requirements and site access restrictions identified below must be complied with after biosolids have been applied on my property in order to protect public health, and that I am responsible for the implementation of these practices.

I agree to implement the following site management practices at each site under my ownership following the land application of biosolids at the site:

1. Notification Signs: I will not remove any signs posted by the Permittee for the purpose of identifying my field as a biosolids land application site, unless requested by the Permittee, at least 30 days after land application at that site was completed.
2. Public Access
  - a. Public access to land with a high potential for public exposure shall be restricted for at least one year following any application of biosolids.
  - b. Public access to land with a low potential for public exposure shall be restricted for at least 30 days following any application of biosolids. No biosolids amended soil shall be excavated or removed from the site during this same period of time unless adequate provisions are made to prevent public exposure to soil, dusts or aerosols;
  - c. Turf grown on land where biosolids are applied shall not be harvested for one year after application of biosolids when the harvested turf is placed on either land with a high potential for public exposure or a lawn, unless otherwise specified by the permitting authority
3. Crop Restrictions:
  - a. Food crops with harvested parts that touch the biosolids/soil mixture and are totally above the land surface shall not be harvested for 14 months after the application of biosolids.
  - b. Food crops with harvested parts below the surface of the land shall not be harvested for 20 months after the application of biosolids when the biosolids remain on the land surface for a time period of four (4) or more months prior to incorporation into the soil.
  - c. Food crops with harvested parts below the surface of the land shall not be harvested for 38 months when the biosolids remain on the land surface for a time period of less than four (4) months prior to incorporation.
  - d. Other food crops and fiber crops shall not be harvested for 30 days after the application of biosolids;
  - e. Feed crops shall not be harvested for 30 days after the application of biosolids (60 days if fed to lactating dairy).
4. Livestock Access Restrictions:
 

Following biosolids application to pasture or hayland sites:

  - a. Meat producing livestock shall not be grazed for 30 days.
  - b. Lactating dairy animals shall not be grazed for a minimum of 60 days.
  - c. Other animals shall be restricted from grazing for 30 days;
5. Supplemental commercial fertilizer or manure applications will be coordinated with the biosolids and industrial residuals applications such that the total crop needs for nutrients are not exceeded as identified in the nutrient management plan developed by a person certified in accordance with §10.1-104.2 of the Code of Virginia;
6. Tobacco, because it has been shown to accumulate cadmium, should not be grown on landowner's land for three years following the application of biosolids or industrial residuals borne cadmium equal to or exceeding 0.45 pounds/acre (0.5 kilograms/hectare).

Roy E. Hopkins Landowner's Signature      Roy E. Hopkins      3/07/12 Date

**VIRGINIA POLLUTION ABATEMENT APPLICATION  
FORM D: MUNICIPAL EFFLUENT AND BIOSOLIDS**

**PART D-VI: LAND APPLICATION AGREEMENT - BIOSOLIDS AND INDUSTRIAL RESIDUALS**

A. This biosolids/industrial residuals land application agreement is made on 3/16/12 between Michael Hopkins referred to here as "Landowner", and Synagro referred to here as the "Permittee". This agreement remains in effect until it is terminated in writing by either party or until ownership of all parcels changes. If ownership of individual parcels identified in this agreement changes, those parcels for which ownership has changed will no longer be authorized to receive biosolids or industrial residuals under this agreement.

**Landowner:**

I am the registered owner of real property known as W-31, located in Louisa Virginia, which includes the agricultural sites identified below in Table 1 and identified on the tax map(s) attached as Exhibit A.

Table 1.: Parcels authorized to receive biosolids, water treatment residuals or other industrial sludges			
Tax Parcel ID	Tax Parcel ID	Tax Parcel ID	Tax Parcel ID
PLEASE SEE TAX-ID SHEET			
57-1			
57-1C			

Additional parcels containing Land Application Sites are identified on Supplement A (check if applicable)

Check one:

- I am the sole owner of the properties identified herein.  
 I am one of multiple owners of the properties identified herein.

In the event that I, the landowner, sell or transfer all or part of the property to which biosolids have been applied within 38 months of the latest date of biosolids application, I shall:

1. Notify the purchaser of the applicable public access and crop management restrictions no later than the closing date; and
2. Notify the permit holder of the sale within two weeks following closing.

I have no other agreements for land application on the fields identified herein. I will notify the permittee immediately if conditions change such that the fields are no longer available to the permittee for application or any part of this agreement becomes invalid.

I hereby grant permission to the Permittee to land apply residuals as specified below, on the agricultural sites identified above and in Exhibit A. I also grant permission for DEQ staff to conduct inspections on my land identified above, before, during or after land application of permitted residuals for the purpose of determining compliance.

<u>Class B biosolids</u>	<u>Water treatment residuals</u>	<u>Food processing waste</u>	<u>Other industrial sludges</u>
<input checked="" type="checkbox"/> Yes <input type="checkbox"/> No			
<u>Michael Hopkins</u>	<u>Michael Hopkins</u>	<u>5964 Roundabout Rd Lou</u>	
Landowner Printed Name	Signature	Mailing Address	
<u>Rimberly Hopkins</u>	<u>Korn [Signature]</u>		

**Permittee:**

Synagro, the permittee, agrees to apply biosolids and/or industrial residuals on the landowner's land in the manner authorized by the VPA Permit Regulation and in amounts not to exceed the rates identified in the nutrient management plan prepared for each land application field by a person certified in accordance with §10.1-104.2 of the Code of Virginia. Permittee will provide a copy of the NMP to the landowner within 30 days after land application has commenced. If the plan requires modification to reflect the actual application rates or farming practices at the site, a revised plan will be provided within 2 weeks of the modification.

Permittee agrees to notify landowner or landowner designee of the proposed schedule for land application and specifically prior to any particular application to landowner's land. Notice shall include the source of residuals to be applied.

<u>[Signature]</u>	<u>KEVIN M LOVE</u>	<u>10647 Tidewater Hall</u>
Permittee Authorized Representative Printed Name	Signature	Mailing Address
		<u>Champlain VA 22438</u>

Permittee: Synagro

Permit # or County: Louisa

Landowner: Michael Hopkins

Farm name or address: LO-31

**Landowner Site Management Requirements:**

I, the landowner, I have received a DEQ Biosolids Fact Sheet that includes information regarding regulations governing the land application of biosolids, the components of biosolids and proper handling and land application of biosolids.

I have also been expressly advised by the Permittee that the site management requirements and site access restrictions identified below must be complied with after biosolids have been applied on my property in order to protect public health, and that I am responsible for the implementation of these practices.

I agree to implement the following site management practices at each site under my ownership following the land application of biosolids at the site:

1. Notification Signs: I will not remove any signs posted by the Permittee for the purpose of identifying my field as a biosolids land application site, unless requested by the Permittee, at least 30 days after land application at that site was completed.
2. Public Access
  - a. Public access to land with a high potential for public exposure shall be restricted for at least one year following any application of biosolids.
  - b. Public access to land with a low potential for public exposure shall be restricted for at least 30 days following any application of biosolids. No biosolids amended soil shall be excavated or removed from the site during this same period of time unless adequate provisions are made to prevent public exposure to soil, dusts or aerosols;
  - c. Turf grown on land where biosolids are applied shall not be harvested for one year after application of biosolids when the harvested turf is placed on either land with a high potential for public exposure or a lawn, unless otherwise specified by the permitting authority.
3. Crop Restrictions:
  - a. Food crops with harvested parts that touch the biosolids/soil mixture and are totally above the land surface shall not be harvested for 14 months after the application of biosolids.
  - b. Food crops with harvested parts below the surface of the land shall not be harvested for 20 months after the application of biosolids when the biosolids remain on the land surface for a time period of four (4) or more months prior to incorporation into the soil.
  - c. Food crops with harvested parts below the surface of the land shall not be harvested for 38 months when the biosolids remain on the land surface for a time period of less than four (4) months prior to incorporation.
  - d. Other food crops and fiber crops shall not be harvested for 30 days after the application of biosolids;
  - e. Feed crops shall not be harvested for 30 days after the application of biosolids (60 days if fed to lactating dairy).
4. Livestock Access Restrictions:

Following biosolids application to pasture or hayland sites:

  - a. Meat producing livestock shall not be grazed for 30 days,
  - b. Lactating dairy animals shall not be grazed for a minimum of 60 days.
  - c. Other animals shall be restricted from grazing for 30 days;
5. Supplemental commercial fertilizer or manure applications will be coordinated with the biosolids and industrial residuals applications such that the total crop needs for nutrients are not exceeded as identified in the nutrient management plan developed by a person certified in accordance with §10.1-104.2 of the Code of Virginia;
6. Tobacco, because it has been shown to accumulate cadmium, should not be grown on landowner's land for three years following the application of biosolids or industrial residuals borne cadmium equal to or exceeding 0.45 pounds/acre (0.5 kilograms/hectare).

Michael Hopkins  
Landowner's Signature

Kim Hopkins

March 16, 2012  
Date

## Tax ID Landowner Identification Sheet

<u>Landowner</u>	<u>Field #</u>	<u>Tax ID</u>
DANIEL, KATHERINE C	31-01	55 - 78, 79
DANIEL, LAWRENCE R		55 - 77
CARTER, RICHARD		55 - 76
HAWK, RICHARD C & SHIRLEY K	31-02	55 - 81
CARTER, RICHARD		55 - 76
CARTER, RICHARD	31-03	55 - 76
CARTER, RICHARD	31-04	55 - 75
CARTER, RICHARD	31-05	55 - 75
HOPKINS, KIMBERLY O	31-14	57 - 1C
HOPKINS, ROY ELLIS		57 - 1
HOPKINS, ROY ELLIS	31-15	57 - 1
HOPKINS, KIMBERLY O		57 - 1C

<u>Field #</u>	<u>Latitude (north)</u>	<u>Longitude (west)</u>
31-01	37 <sup>0</sup> 59' 10.19"	78 <sup>0</sup> 03' 43.67"
31-02	37 <sup>0</sup> 59' 05.18"	78 <sup>0</sup> 03' 48.34"
31-03	37 <sup>0</sup> 59' 00.12"	78 <sup>0</sup> 03' 39.07"
31-04	37 <sup>0</sup> 58' 58.82"	78 <sup>0</sup> 03' 55.02"
31-05	37 <sup>0</sup> 58' 44.19"	78 <sup>0</sup> 03' 43.22"
31-06	37 <sup>0</sup> 59' 04.94"	78 <sup>0</sup> 02' 28.93"
31-07	37 <sup>0</sup> 58' 51.91"	78 <sup>0</sup> 02' 46.71"
31-10	38 <sup>0</sup> 00' 26.31"	78 <sup>0</sup> 01' 3.653
31-11	38 <sup>0</sup> 00' 36.89"	78 <sup>0</sup> 00' 50.68"
31-14	37 <sup>0</sup> 59' 53.07"	78 <sup>0</sup> 00' 07.26"
31-15	37 <sup>0</sup> 59' 47.30"	78 <sup>0</sup> 00' 00.80"

## Tax ID Landowner Identification Sheet

<u>Landowner</u>	<u>Field #</u>	<u>Tax ID</u>
DANIEL, KATHERINE C CARTER, RICHARD	31-01	55 - 78, 79 55 - 76
CARTER, RICHARD	31-03	55 - 76
CARTER, RICHARD	31-04	55 - 75
CARTER, RICHARD	31-05	55 - 75
GOOCH, WILLIAM B HOPKINS, KIMBERLY O HOPKINS, ROY ELLIS	31-14	56 - 119 57 - 1C 57 - 1
HOPKINS, ROY ELLIS HOPKINS, KIMBERLY O	31-15	57 - 1 57 - 1C

<u>Field #</u>	<u>Latitude (north)</u>	<u>Longitude (west)</u>
31-01	37 <sup>0</sup> 59' 10.19"	78 <sup>0</sup> 03' 43.67"
31-03	37 <sup>0</sup> 59' 00.12"	78 <sup>0</sup> 03' 39.07"
31-04	37 <sup>0</sup> 58' 58.82"	78 <sup>0</sup> 03' 55.02"
31-05	37 <sup>0</sup> 58' 44.19"	78 <sup>0</sup> 03' 43.22"
31-06	37 <sup>0</sup> 59' 04.94"	78 <sup>0</sup> 02' 28.93"
31-14	37 <sup>0</sup> 59' 53.07"	78 <sup>0</sup> 00' 07.26"
31-15	37 <sup>0</sup> 59' 47.30"	78 <sup>0</sup> 00' 00.80"

### Haul Route:

The location maps in conjunction with the above latitude and longitude coordinates are a route planning tool meant to be a guide to indicate suggested haul routes for various preferences; to include but not limited to all federal, state, and local granted STAA access routes.



Tax Map ID 55-76



Scale: 1:9027.977411


Date: 05/04/2012

Printed By:

Loudoun County assumes no liability for any errors, omissions, or inaccuracies in the information provided regardless of the cause of such or for any decision made, action taken, or action not taken by the user in reliance upon any maps or data provided herein. Please consult official County plats and records for official information.



Tax Map ID 55-77

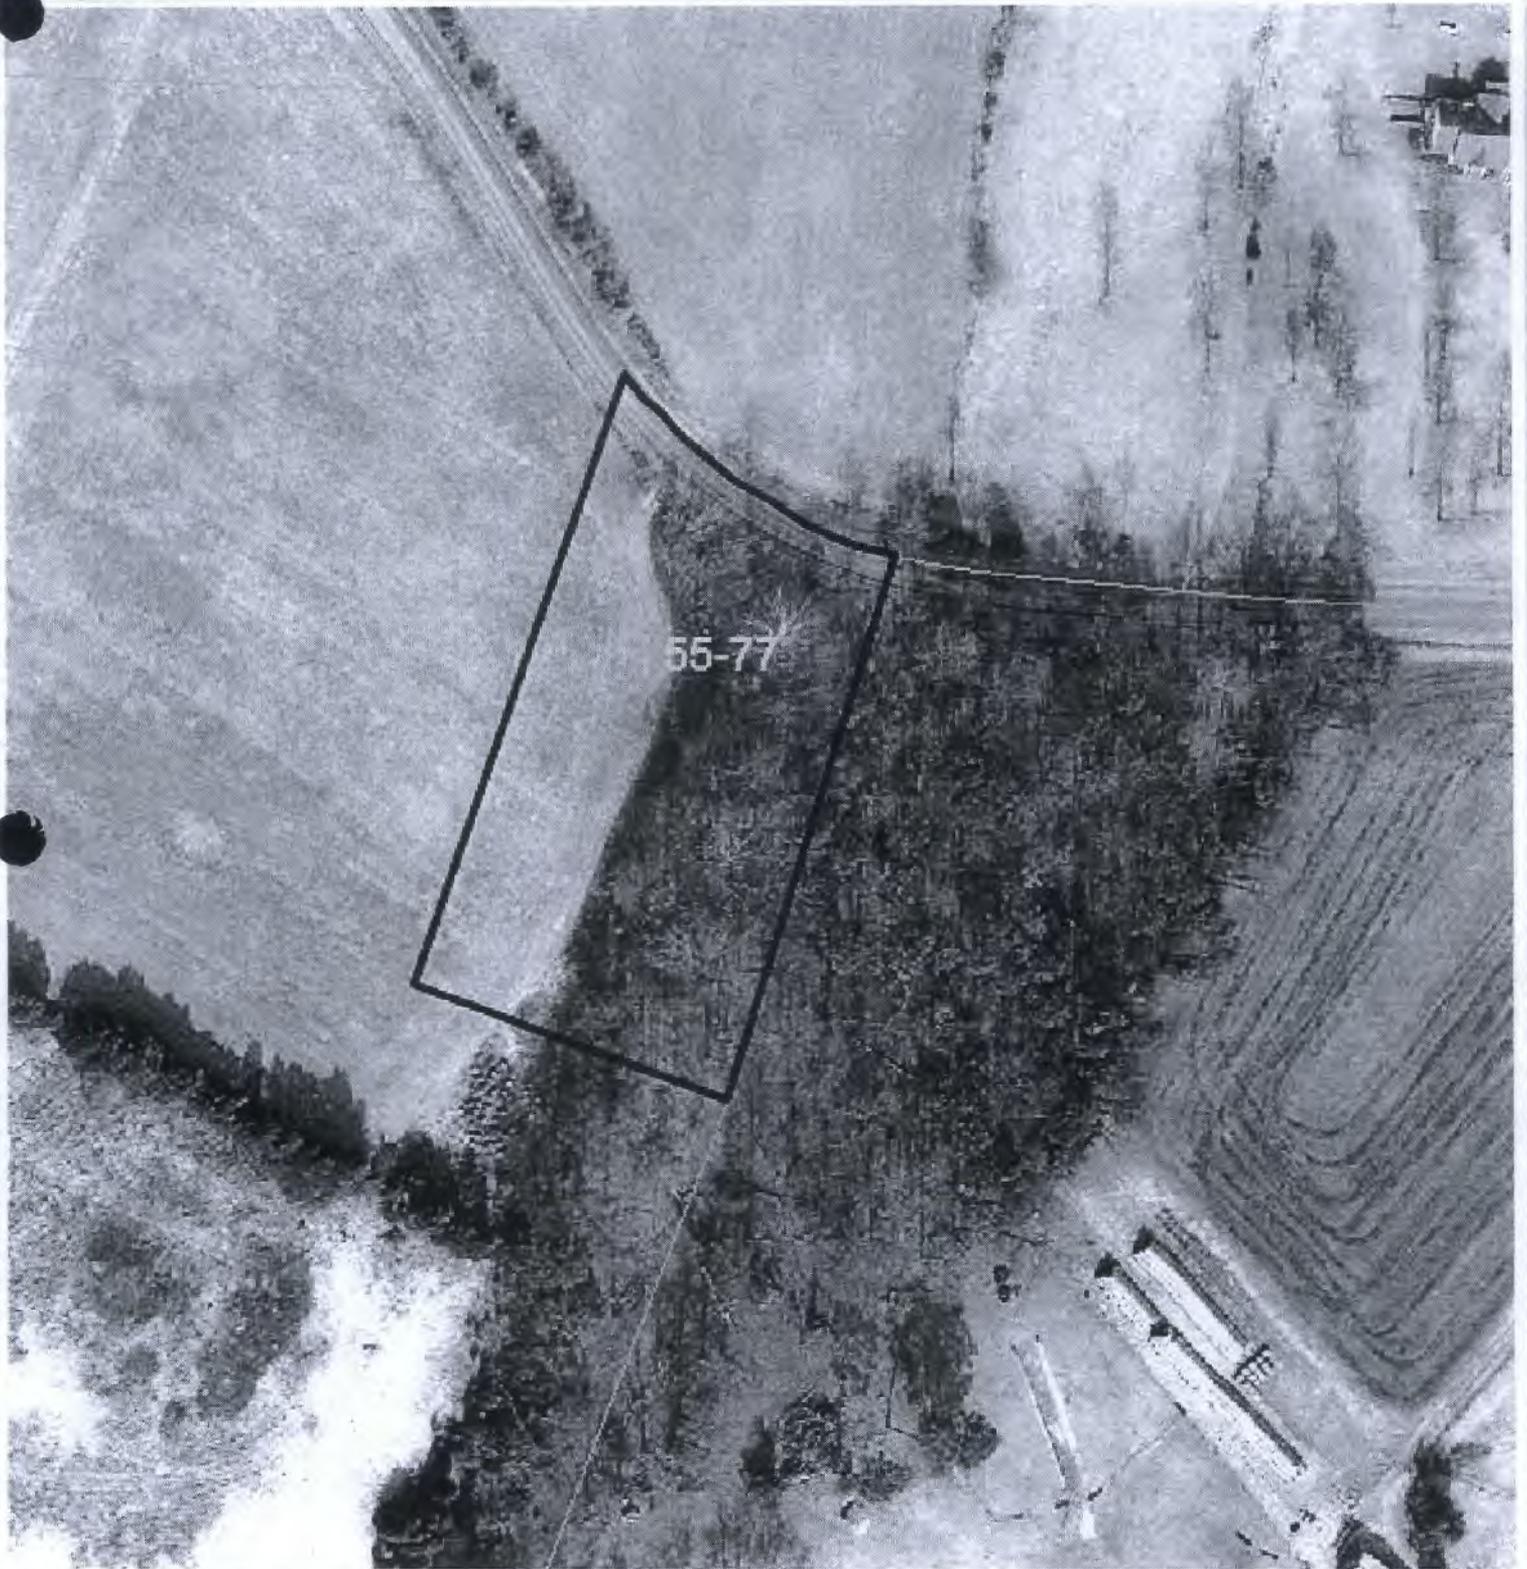

Scale: 1:2256.994353

Date: 06/04/2012


Printed By: Carolanne Whiteside

isa County assumes no liability for any errors, omissions, or inaccuracies in the information provided regardless of the cause of such or for any decision made, action taken, or action not taken by the user in reliance upon any maps or data provided herein. Please consult official County plats and records for official information.

Lawrence Daniel



Tax Map ID 55-78, 79

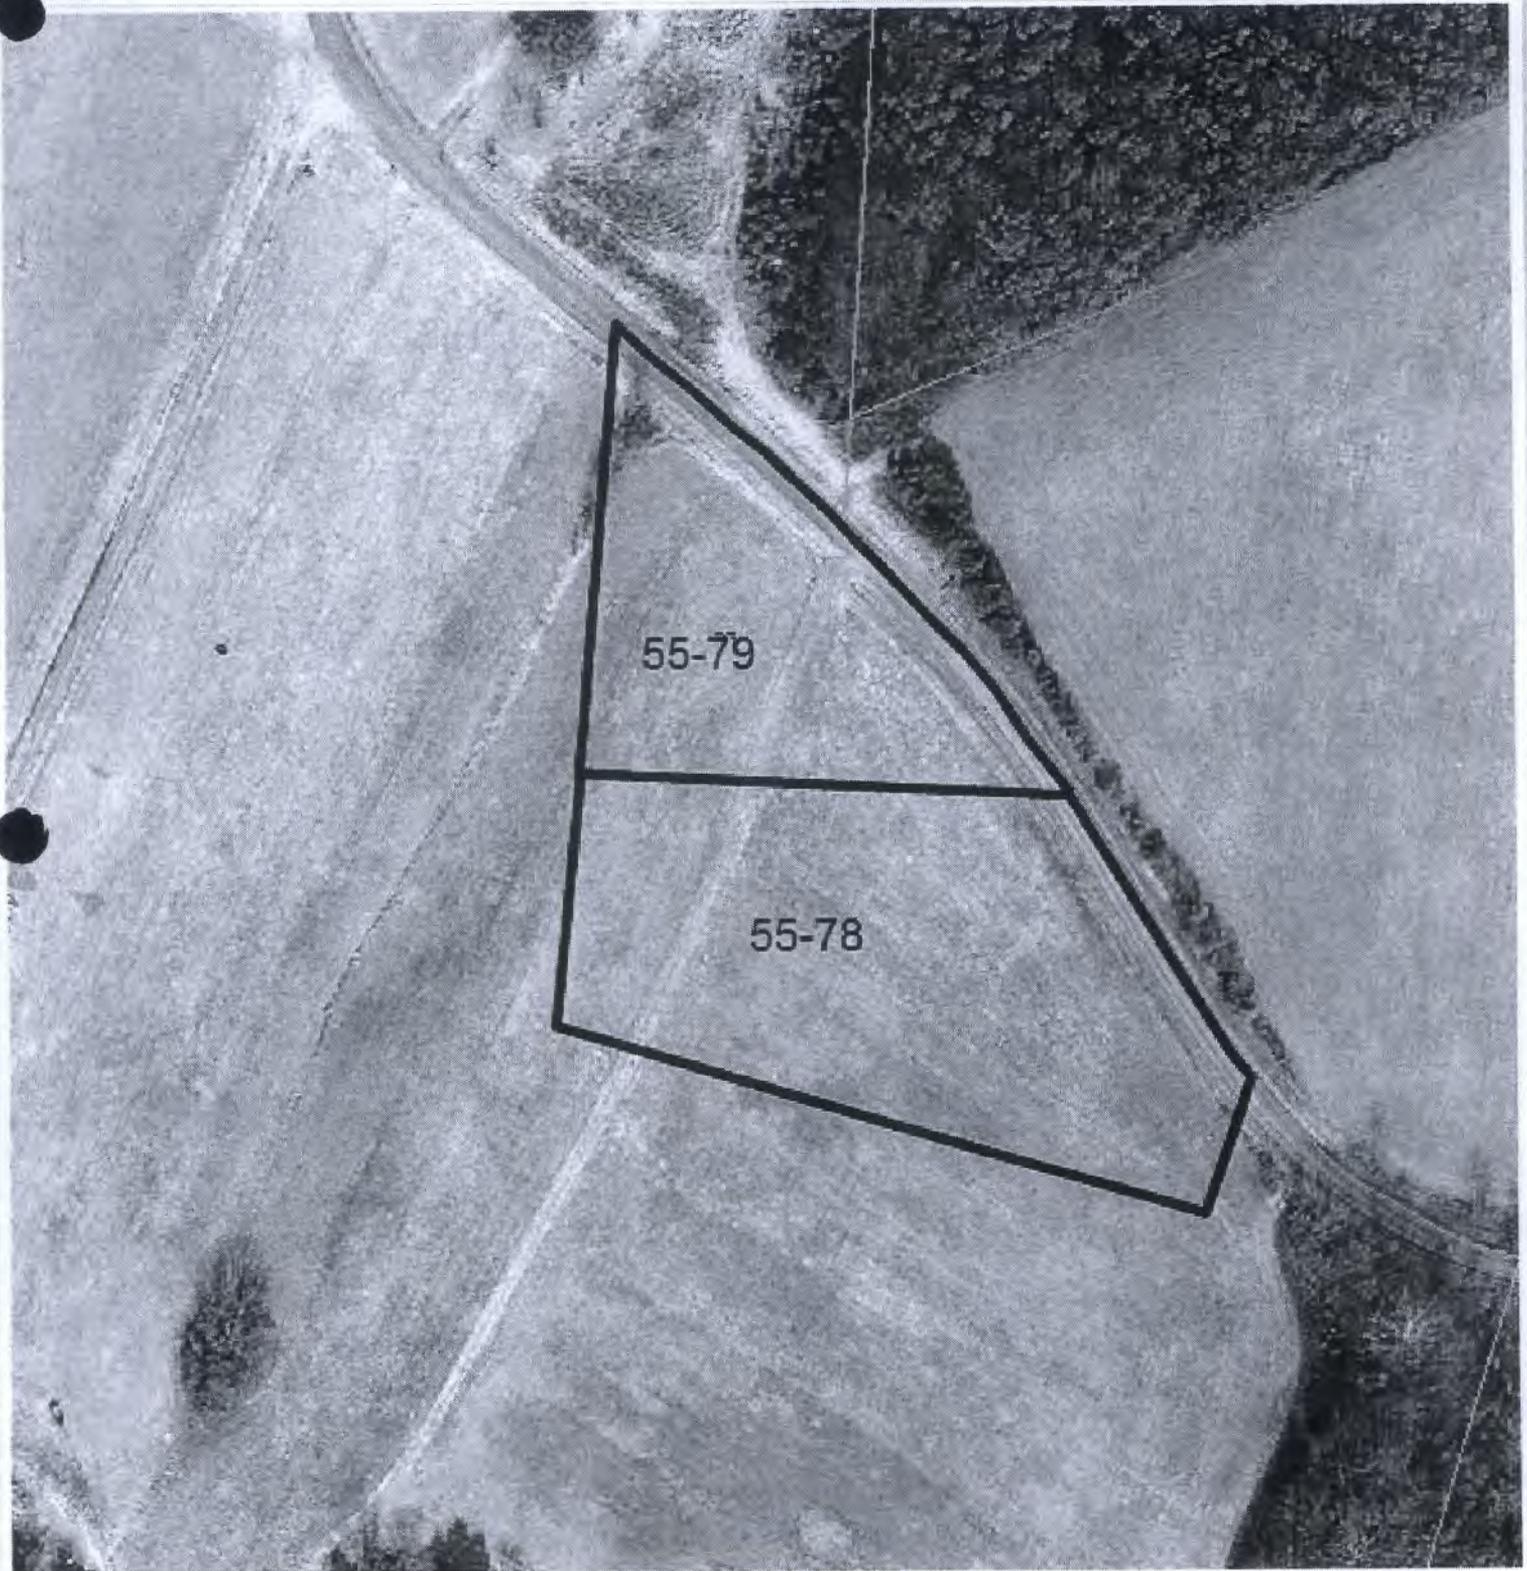

Scale: 1:2256.994353

Date: 05/04/2012

Printed By:

Louisa County assumes no liability for any errors, omissions, or inaccuracies in the information provided regardless of the cause of such or for any decision made, action taken, or action not taken by the user in reliance upon any maps or data provided herein. Please consult official County plats and records for official information.



Tax Map ID 55-75



Scale: 1:18055.954822

Date: 05/04/2012

Printed By:

Loudoun County assumes no liability for any errors, omissions, or inaccuracies in the information provided regardless of the cause of such or for any decision made, action taken, or action not taken by the user in reliance upon any maps or data provided herein. Please consult official County plats and records for official information.



Tax Map ID 40-62



Scale: 1:9027.977411


Date: 05/04/2012

Printed By:

Loudoun County assumes no liability for any errors, omissions, or inaccuracies in the information provided regardless of the cause of such or for any decision made, action taken, or action not taken by the user in reliance upon any maps or data provided herein. Please consult official County plats and records for official information.



Tax Map ID 57-1, 1C

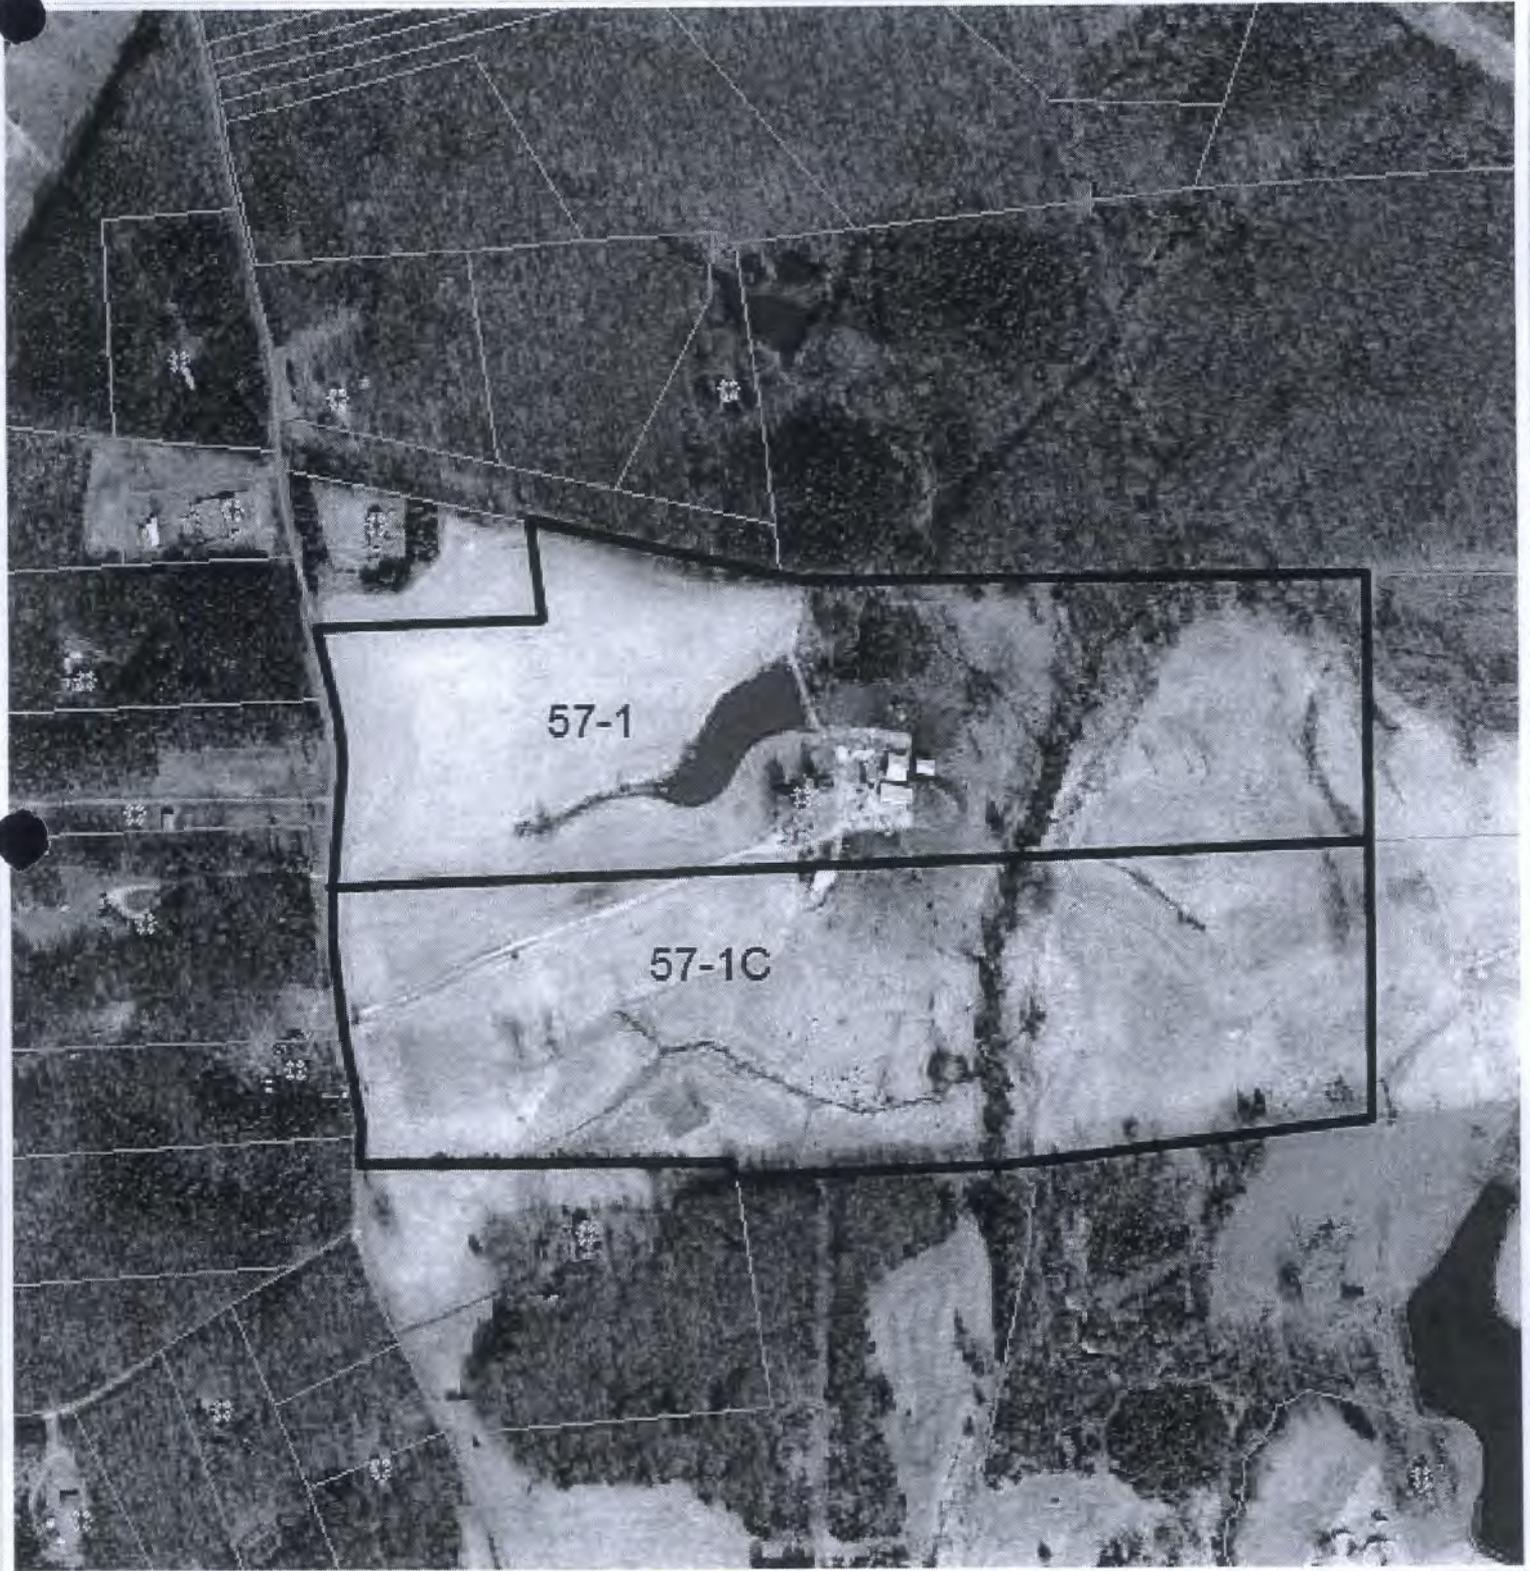

Scale: 1:9027.977411

Date: 05/04/2012

Printed By:

Louisa County assumes no liability for any errors, omissions, or inaccuracies in the information provided regardless of the cause of such or for any decision made, action taken, or action not taken by the user in reliance upon any maps or data provided herein. Please consult official County plats and records for official information.



TAX MAP ID 56-119



Scale: 1:2256.994353

Date: 08/15/2014

Printed By: Carolanne Whiteside

Louisa County assumes no liability for any errors, omissions, or inaccuracies in the information provided regardless of the cause of such or for any decision made, action taken, or action not taken by the user in reliance upon any maps or data provided herein. Please consult official County plats and records for official information.

Field	Map Unit	Acres	Percentage	Soil Series	High Water	Flood	Environmental Sensitive
31-01	TaC2	8.8	49				
31-01	TmC3	4.7	26				
31-01	TaB2	4.4	25				

31-03	TmC3	3.0	36				
31-03	Cn	1.9	23				
31-03	MnC	1.7	21	Madison			Shallow
31-03	TaB2	1.6	20				
31-04	Cn	11.0	61				
31-04	Ch	4.4	24	Chewacla	Nov - April	Nov - April	
31-04	MnC	2.7	15	Madison			Shallow
31-05	TaB2	5.0	68				
31-05	MnC	2.4	32	Madison			Shallow

31-14	CcB2	12.0	58				
31-14	CfC3	6.6	32				
31-14	AnB2	2.2	10				
31-15	CfC3	10.0	52				
31-15	AnB2	4.9	25				
31-15	AsD	3.4	18	Ashlar			Leaching
31-15	WH	0.9	5	Wehad-Chew	Nov - May	Nov - June	

## Environmentally Sensitive Areas

Field	Reason for Sensitive Area
31-01	None
31-03	Shallow Soils (Map Unit MnC – 15%)
31-04	High Water Table (Map Unit Ch – 24%) Flooded Soils (Map Unit Ch – 24%) Shallow Soils (Map Unit MnC – 15%)
31-05	Shallow Soils (Map Unit MnC – 32%)
31-14	None
31-15	High Water Table (Map Unit WH – 5%) Flooded Soils (Map Unit WH – 5%) Leaching Potential (Map Unit AsD – 18%)

## Louisa County Soils that are Environmentally Sensitive

Soil Map Unit	Series Name	Time of year		Environmental
		High Water	Flooded	
AsB, AsC, AsD	Ashlar			Leaching
AsC3, AsD3	Ashlar			Leaching
AV	Ashlar			Leaching
Ch	Chewacla	Nov – April	Nov – April	
CIB	Colfax	Nov – June		
Eb	Elbert	Nov – May		
FN	Fluvaquents	Nov – April	Nov – April	
Fo	Forestdale	Jan – April	Jan – April	
FrB	Fork	Oct – May	Oct – May	
IdB	Iredell	Dec – April		
IdB2, IdC2	Iredell	Dec – April		
IrA, IrB	Iredell	Dec – April		
Iv	Iredell	Dec – April		
LgB	Lignum	Dec – May		
MnB, MnC, MnD	Madison			Shallow
MoC, MoD	Madison			Shallow
SeB, SeC, SeD	Sekil			Leaching
SeC3	Sekil			Leaching
SP	Sekil			Leaching
To	Tocca		Jan – Dec	
Ts	Tocca		Jan – Dec	
We	Wehadkee	Nov – May	Nov – June	
WH	Wehadkee-Chewacla	Nov – May	Nov – June	
WoB	Worsham	Nov - May		

# MAP LEGEND



House/Dwelling with a well



Rock Outcrop



Well



Lake/Pond



Slope which exceeds 15%



Intermittent Stream



Stream/River



Agricultural/Drainage Ditch




Field boundary



Property Line – (Standard 100'  
Buffer, unless waiver issued)

Revised: Jan. 13, '14

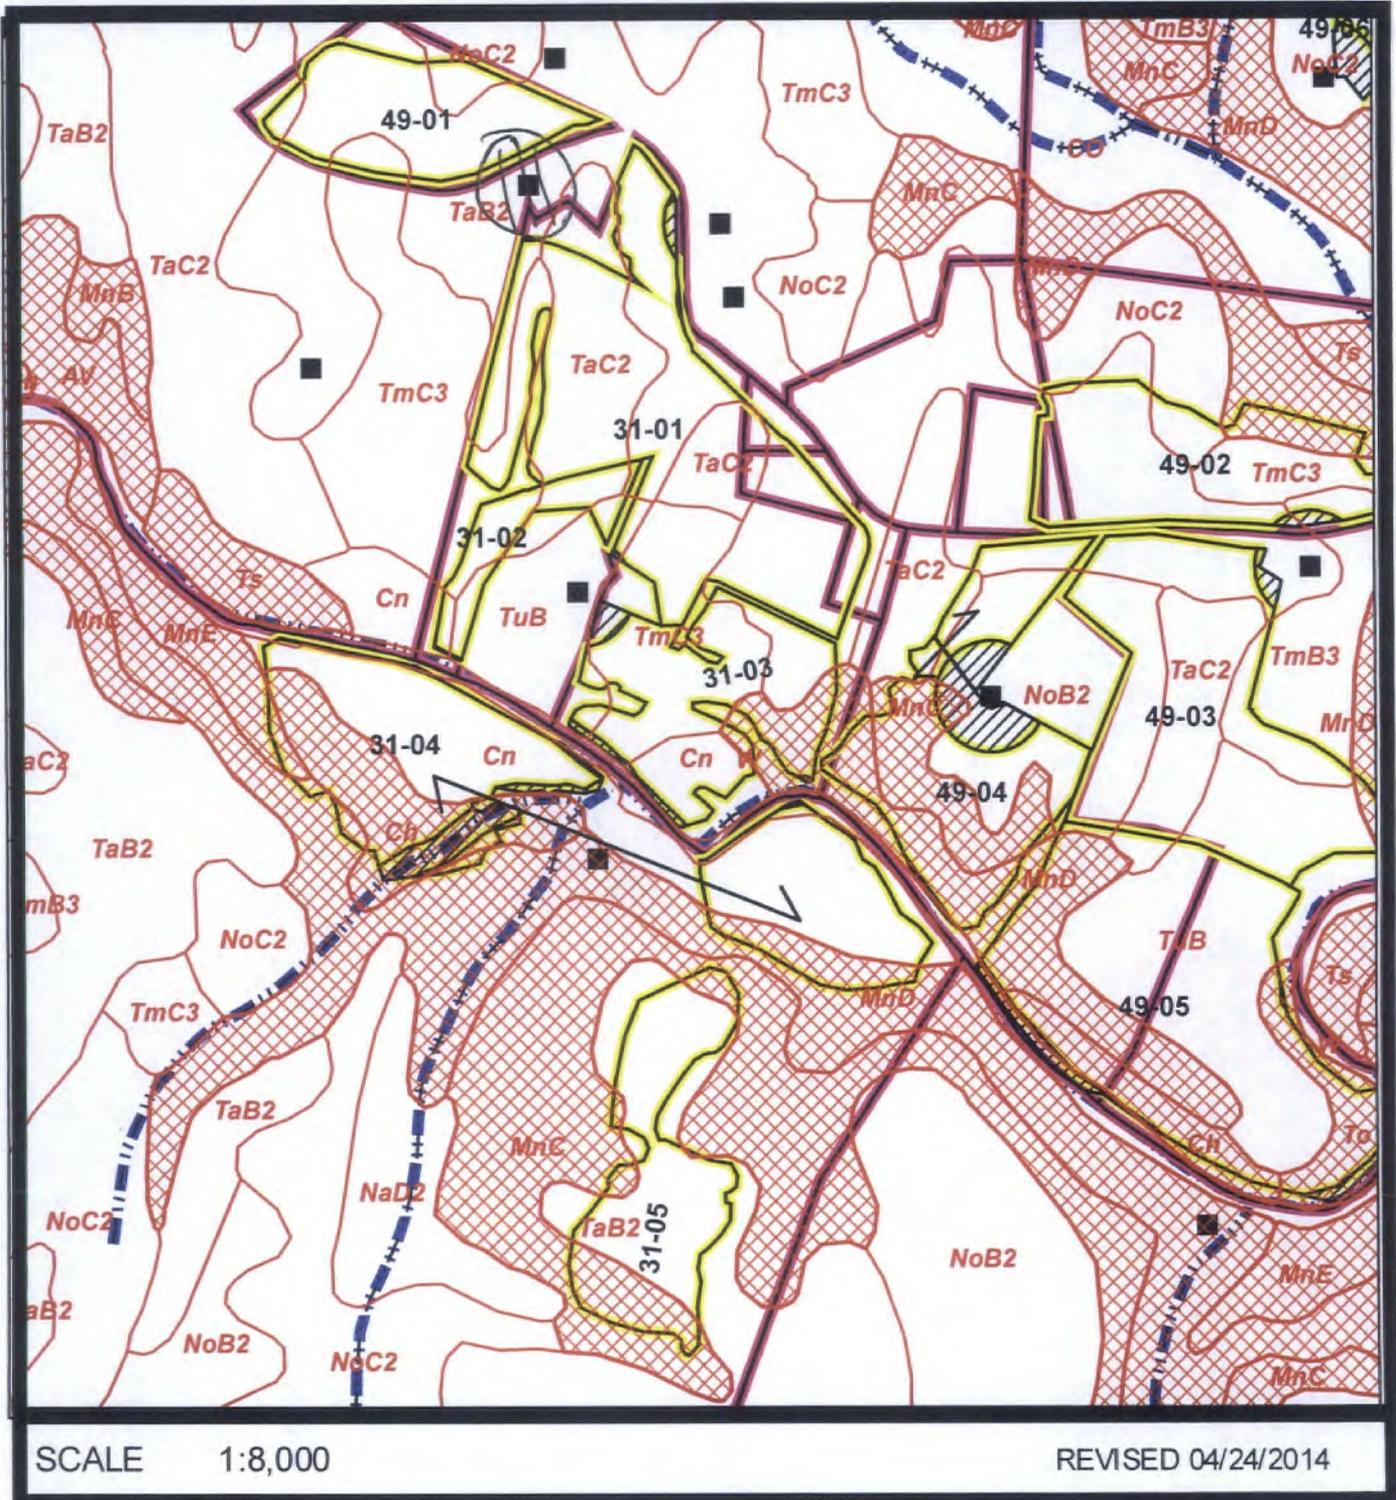


SCALE 1:8,000

REVISED 04/24/2014

## SOIL MAP

 Environmentally Sensitive Soil



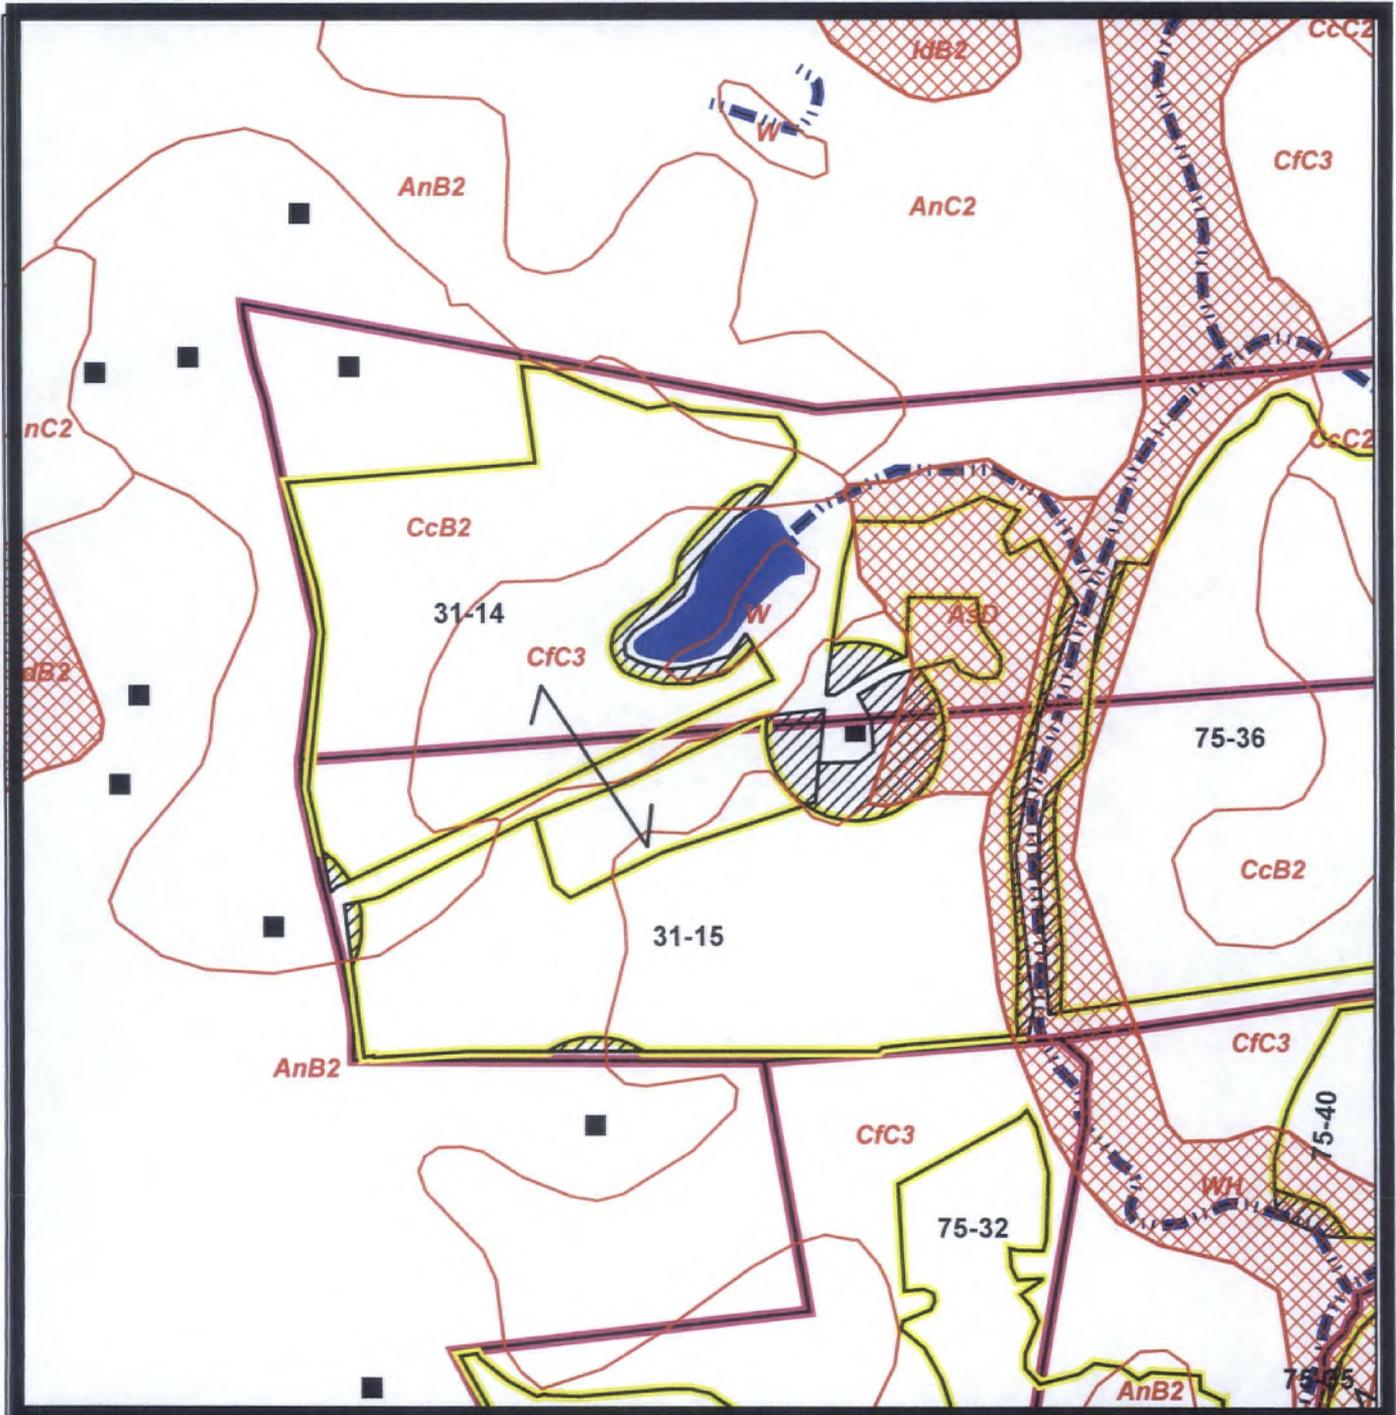

SCALE 1:5,000


REVISED 04/24/2014

## SOIL MAP

 Environmentally Sensitive Soil

□  
N  
□

400 ft House Buffer

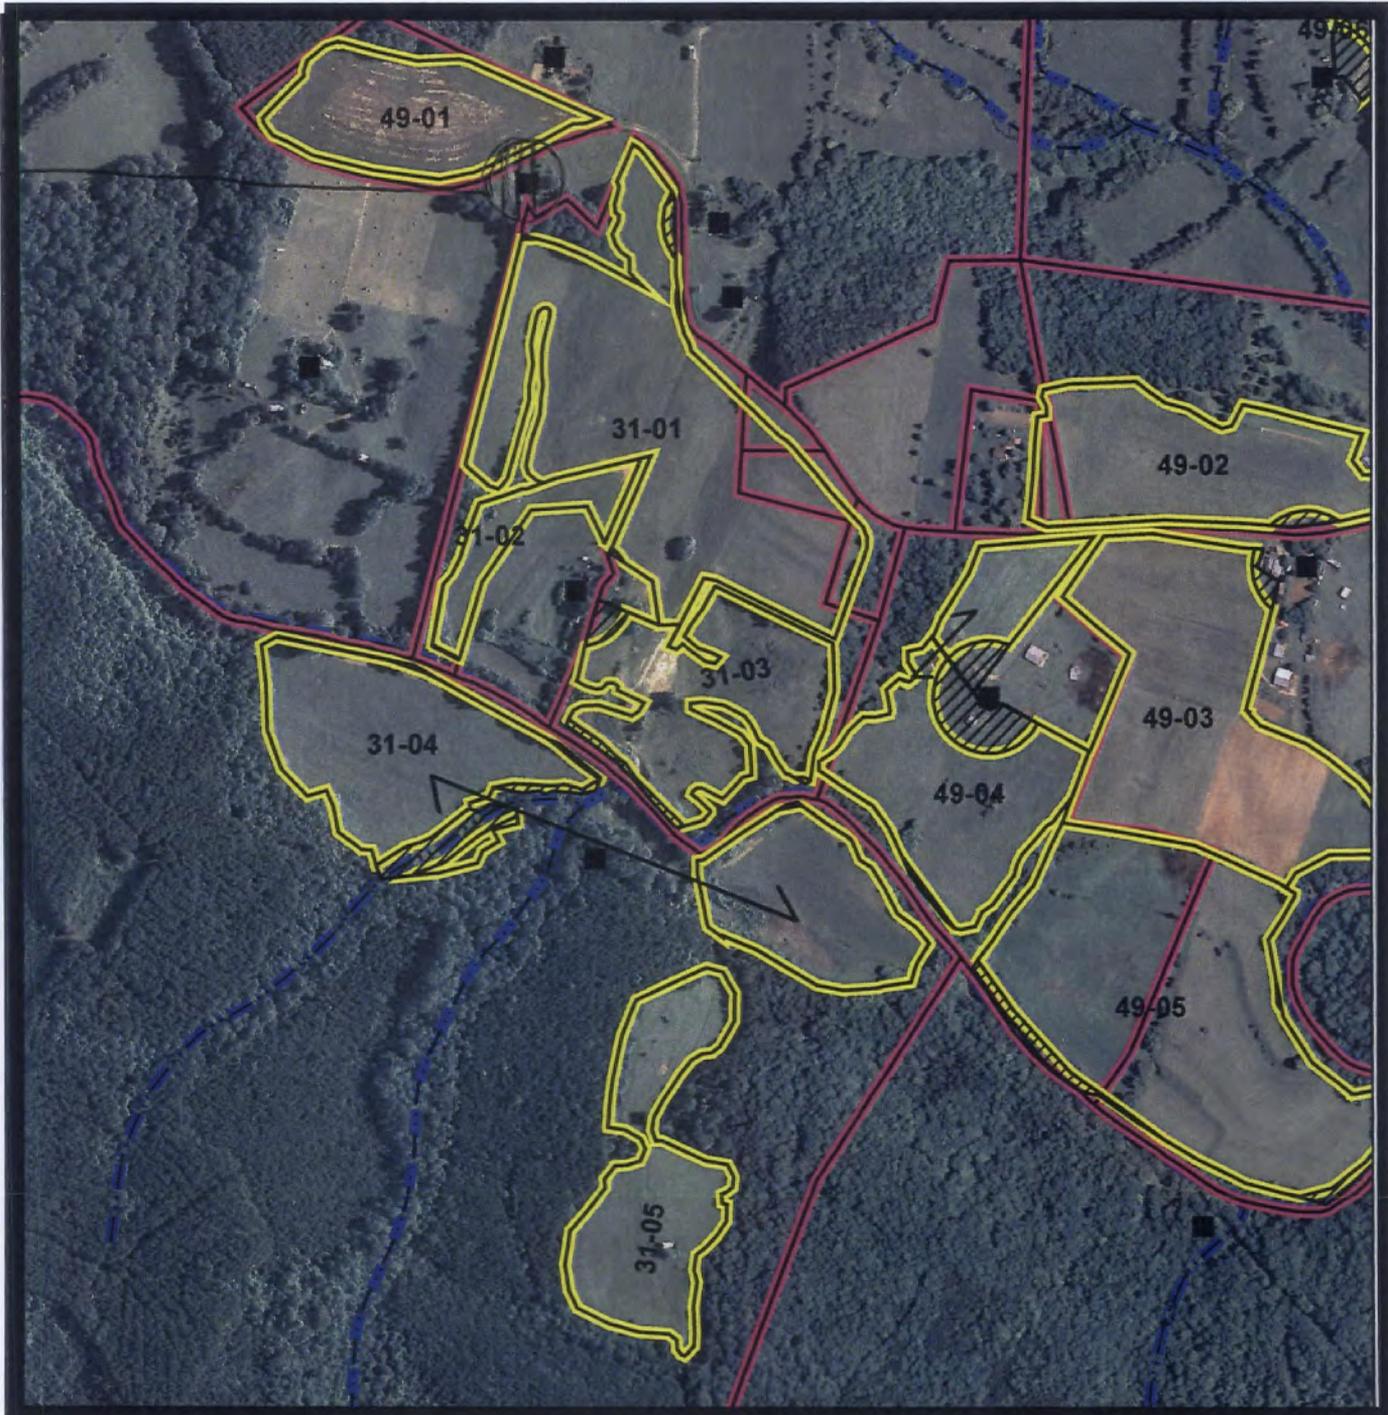


SCALE 1:8,000


REVISED 04/24/2014

## AERIAL MAP



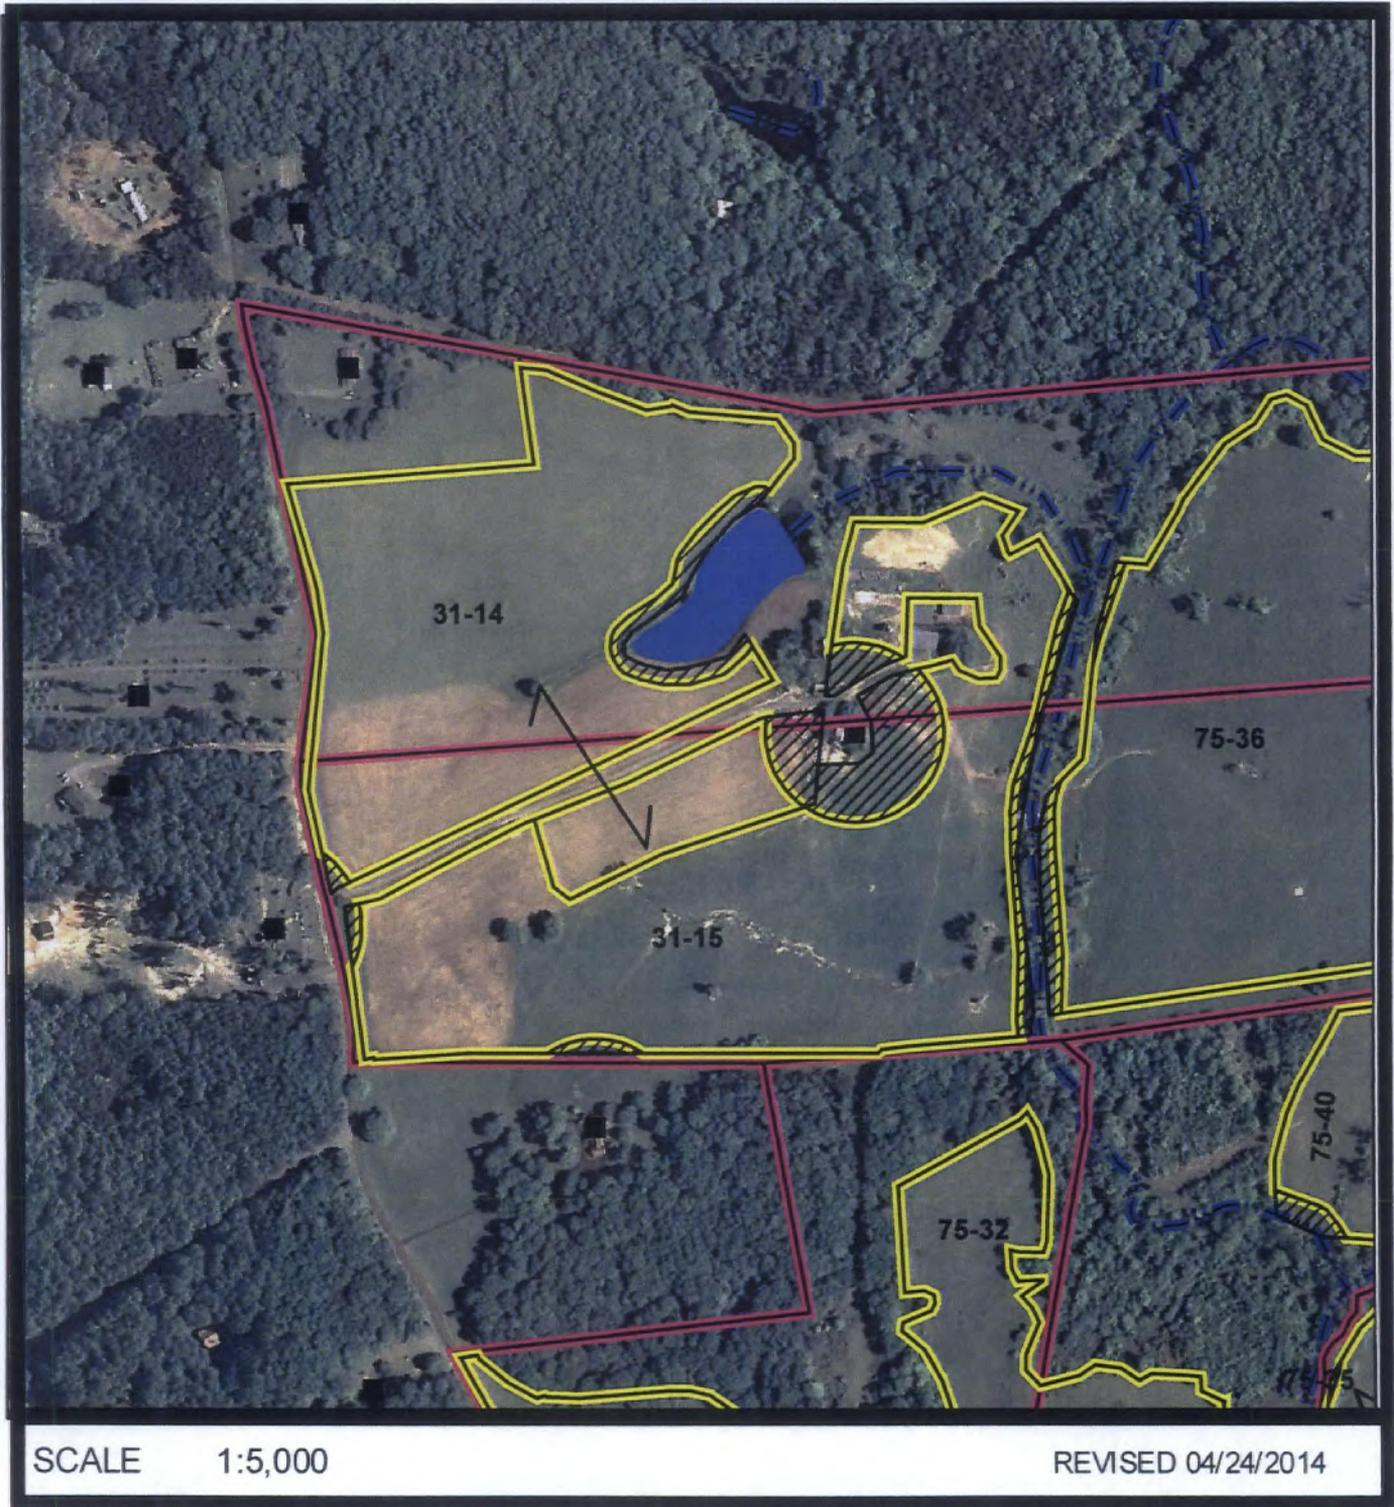

AERIAL MAP

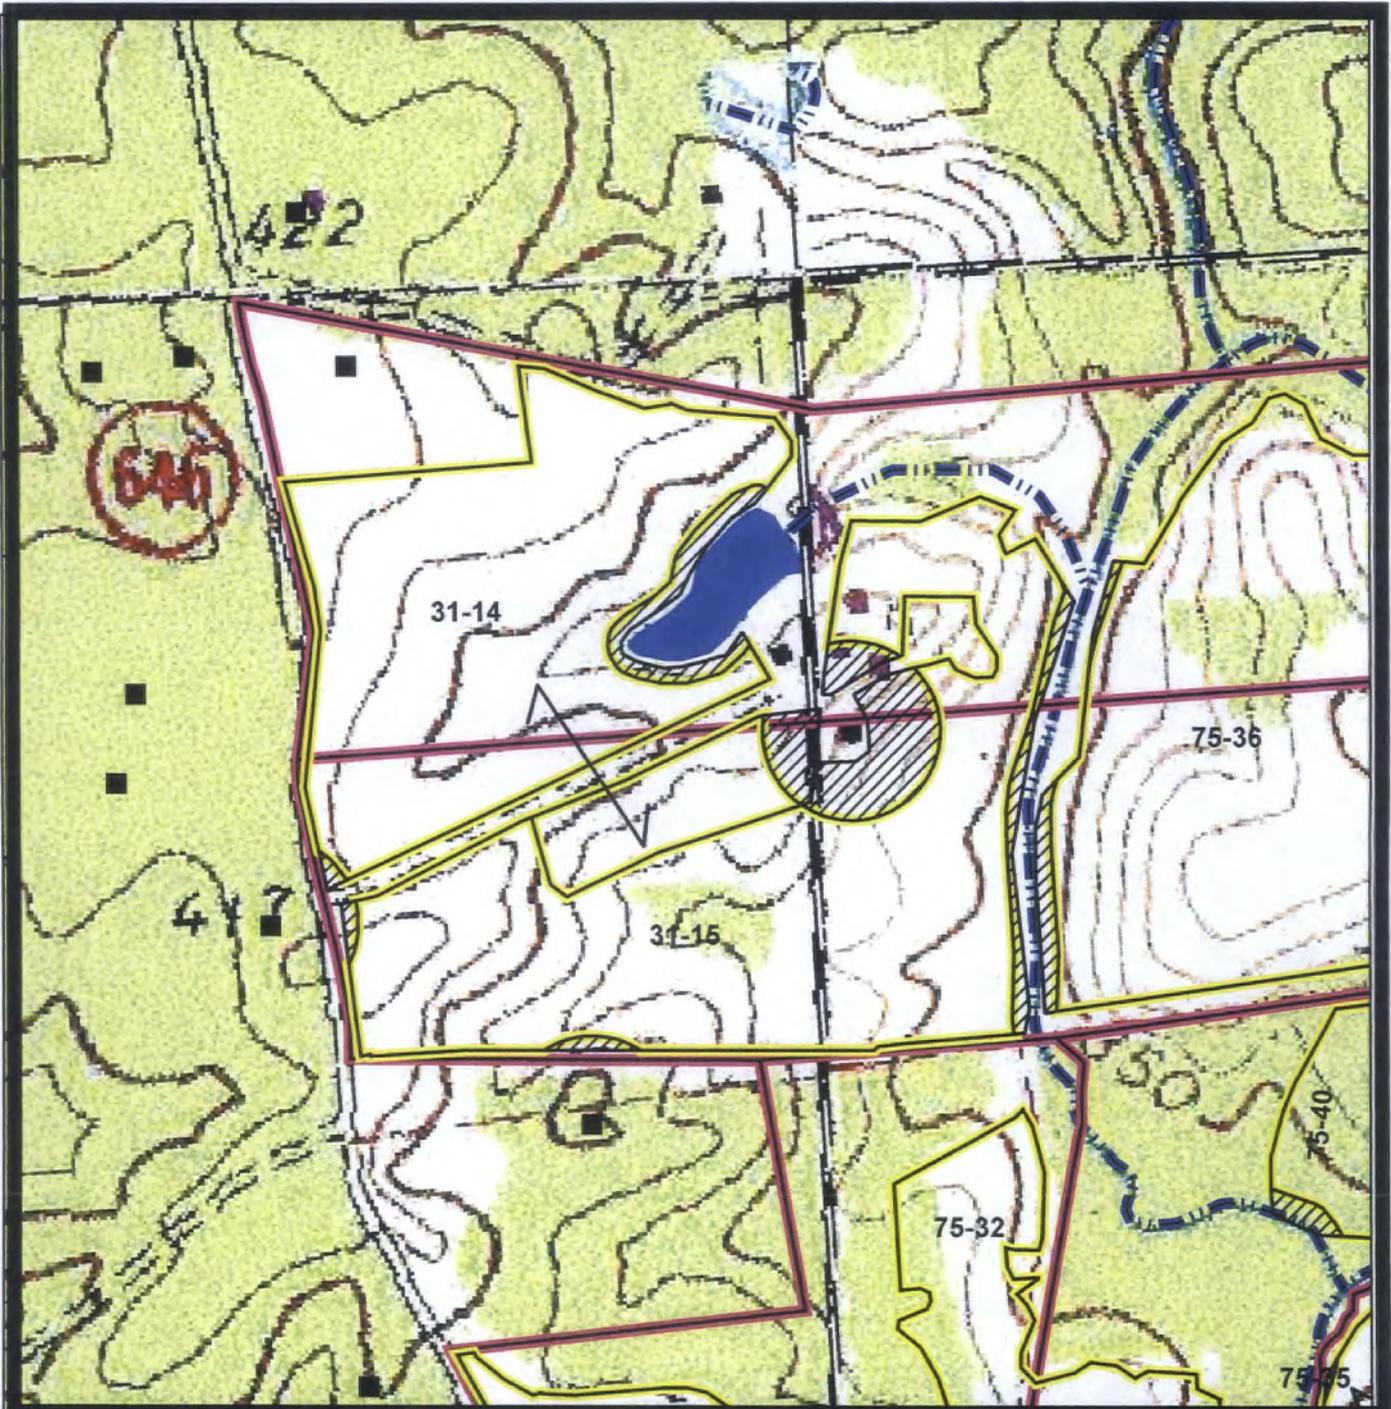

SCALE 1:5,000

REVISED 04/24/2014


## TOPO MAP



# SYNAGRO

Charles Rosson  
LO31  
Fields 1 - 5

400 ft House Buffer

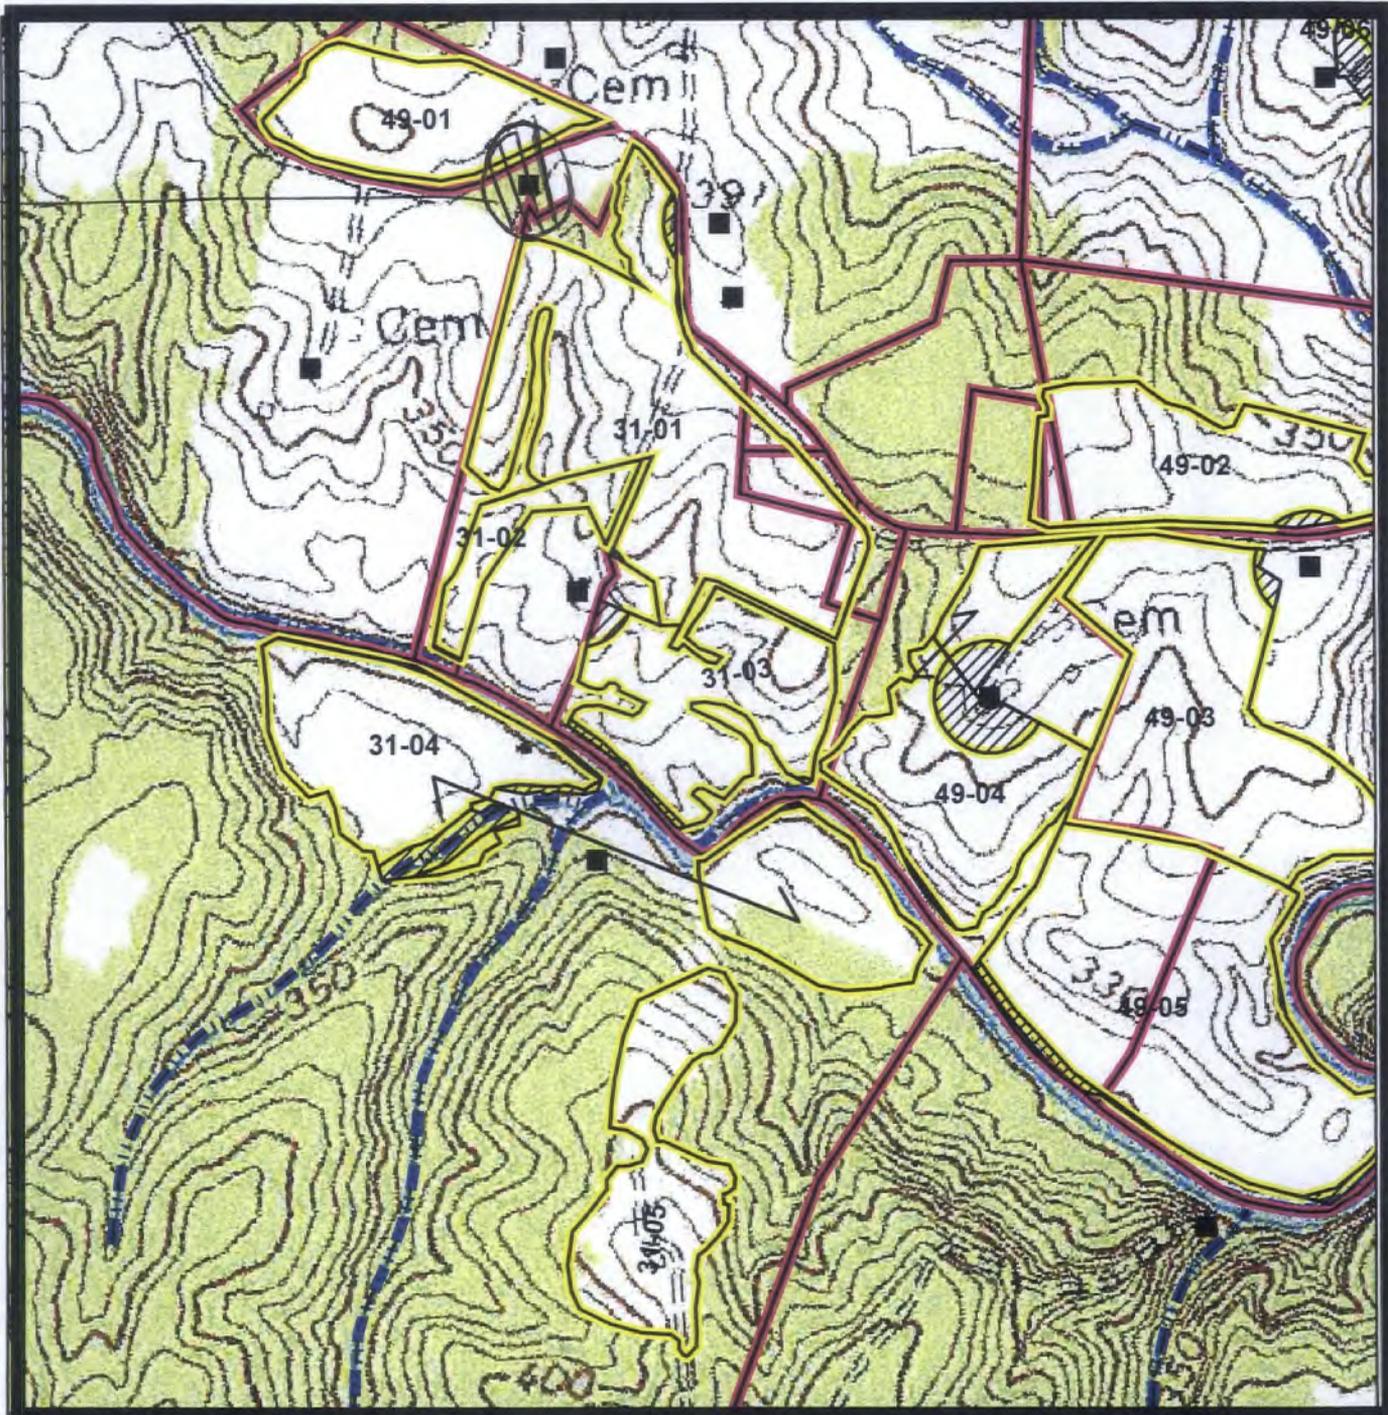


SCALE 1:8,000

REVISED 04/24/2014

TOPO MAP

□  
N  
□



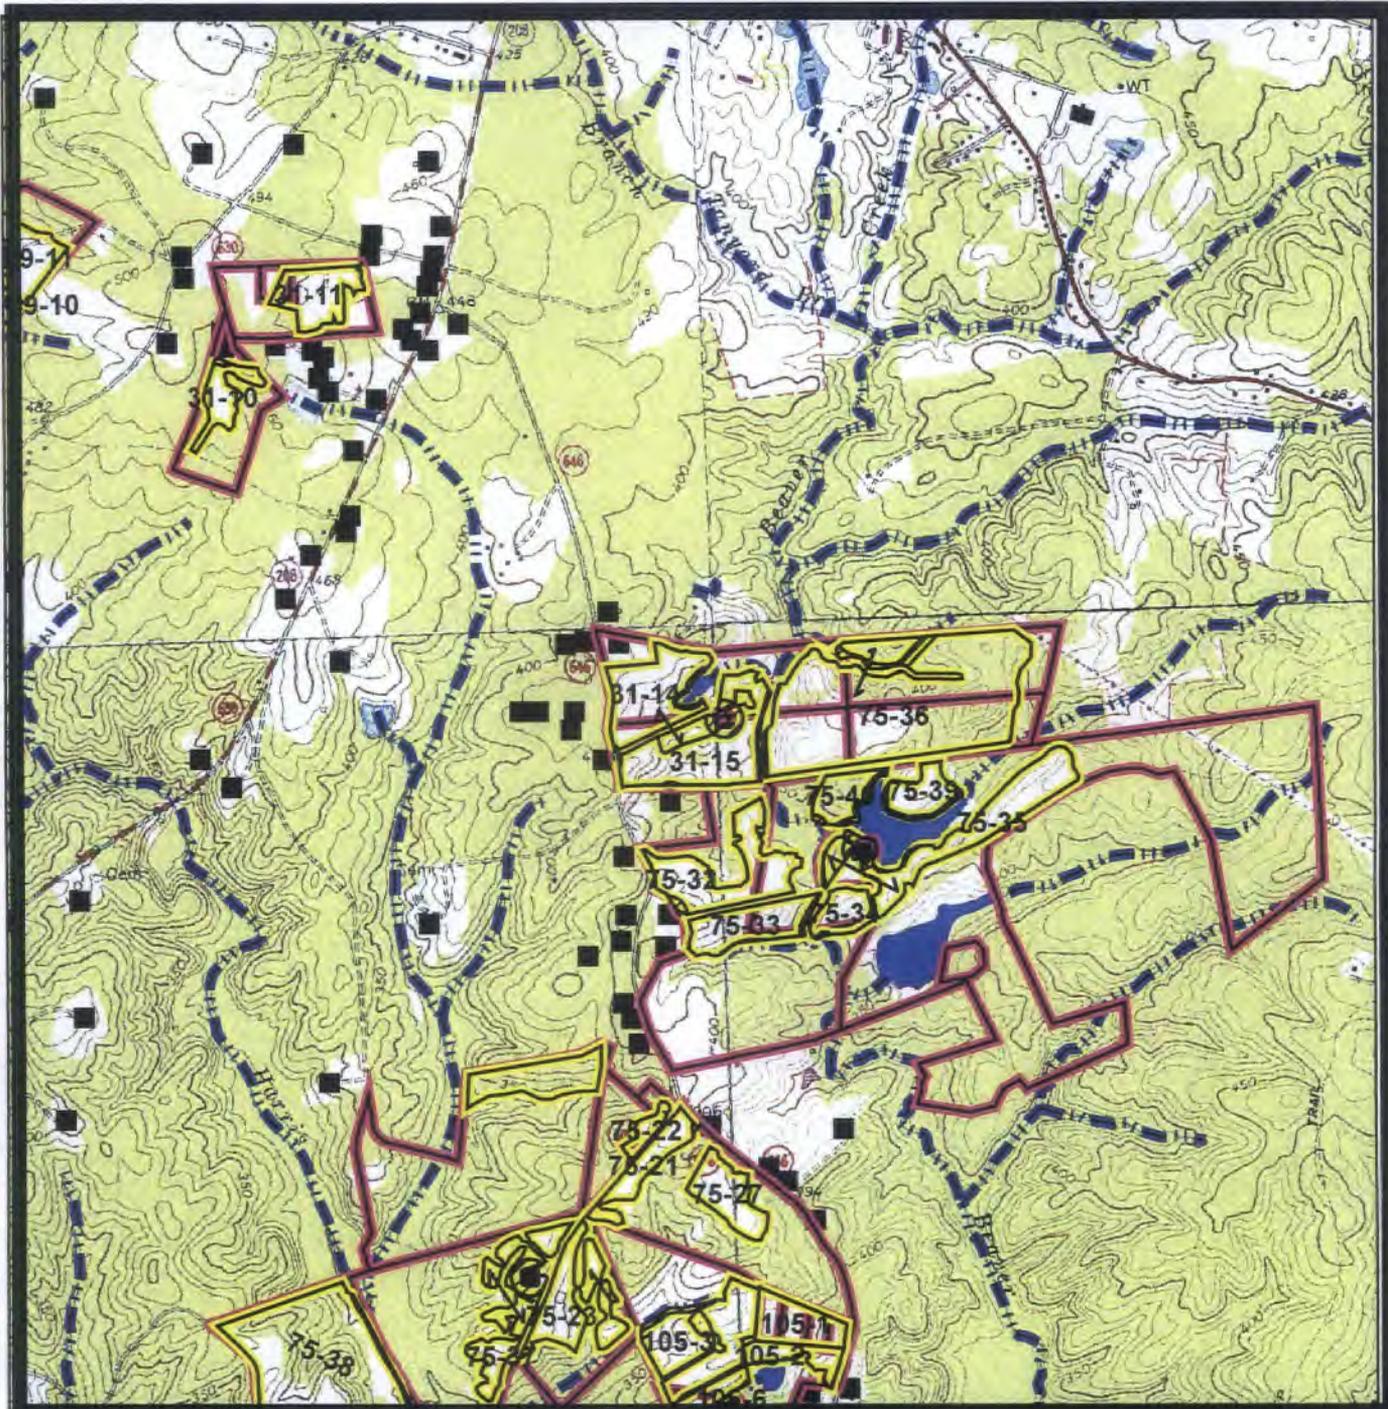

SCALE 1:24,000

REVISED 04/24/2014

## TOPO MAP





LOCATION MAP

